



GROUND GROUND FLOOR

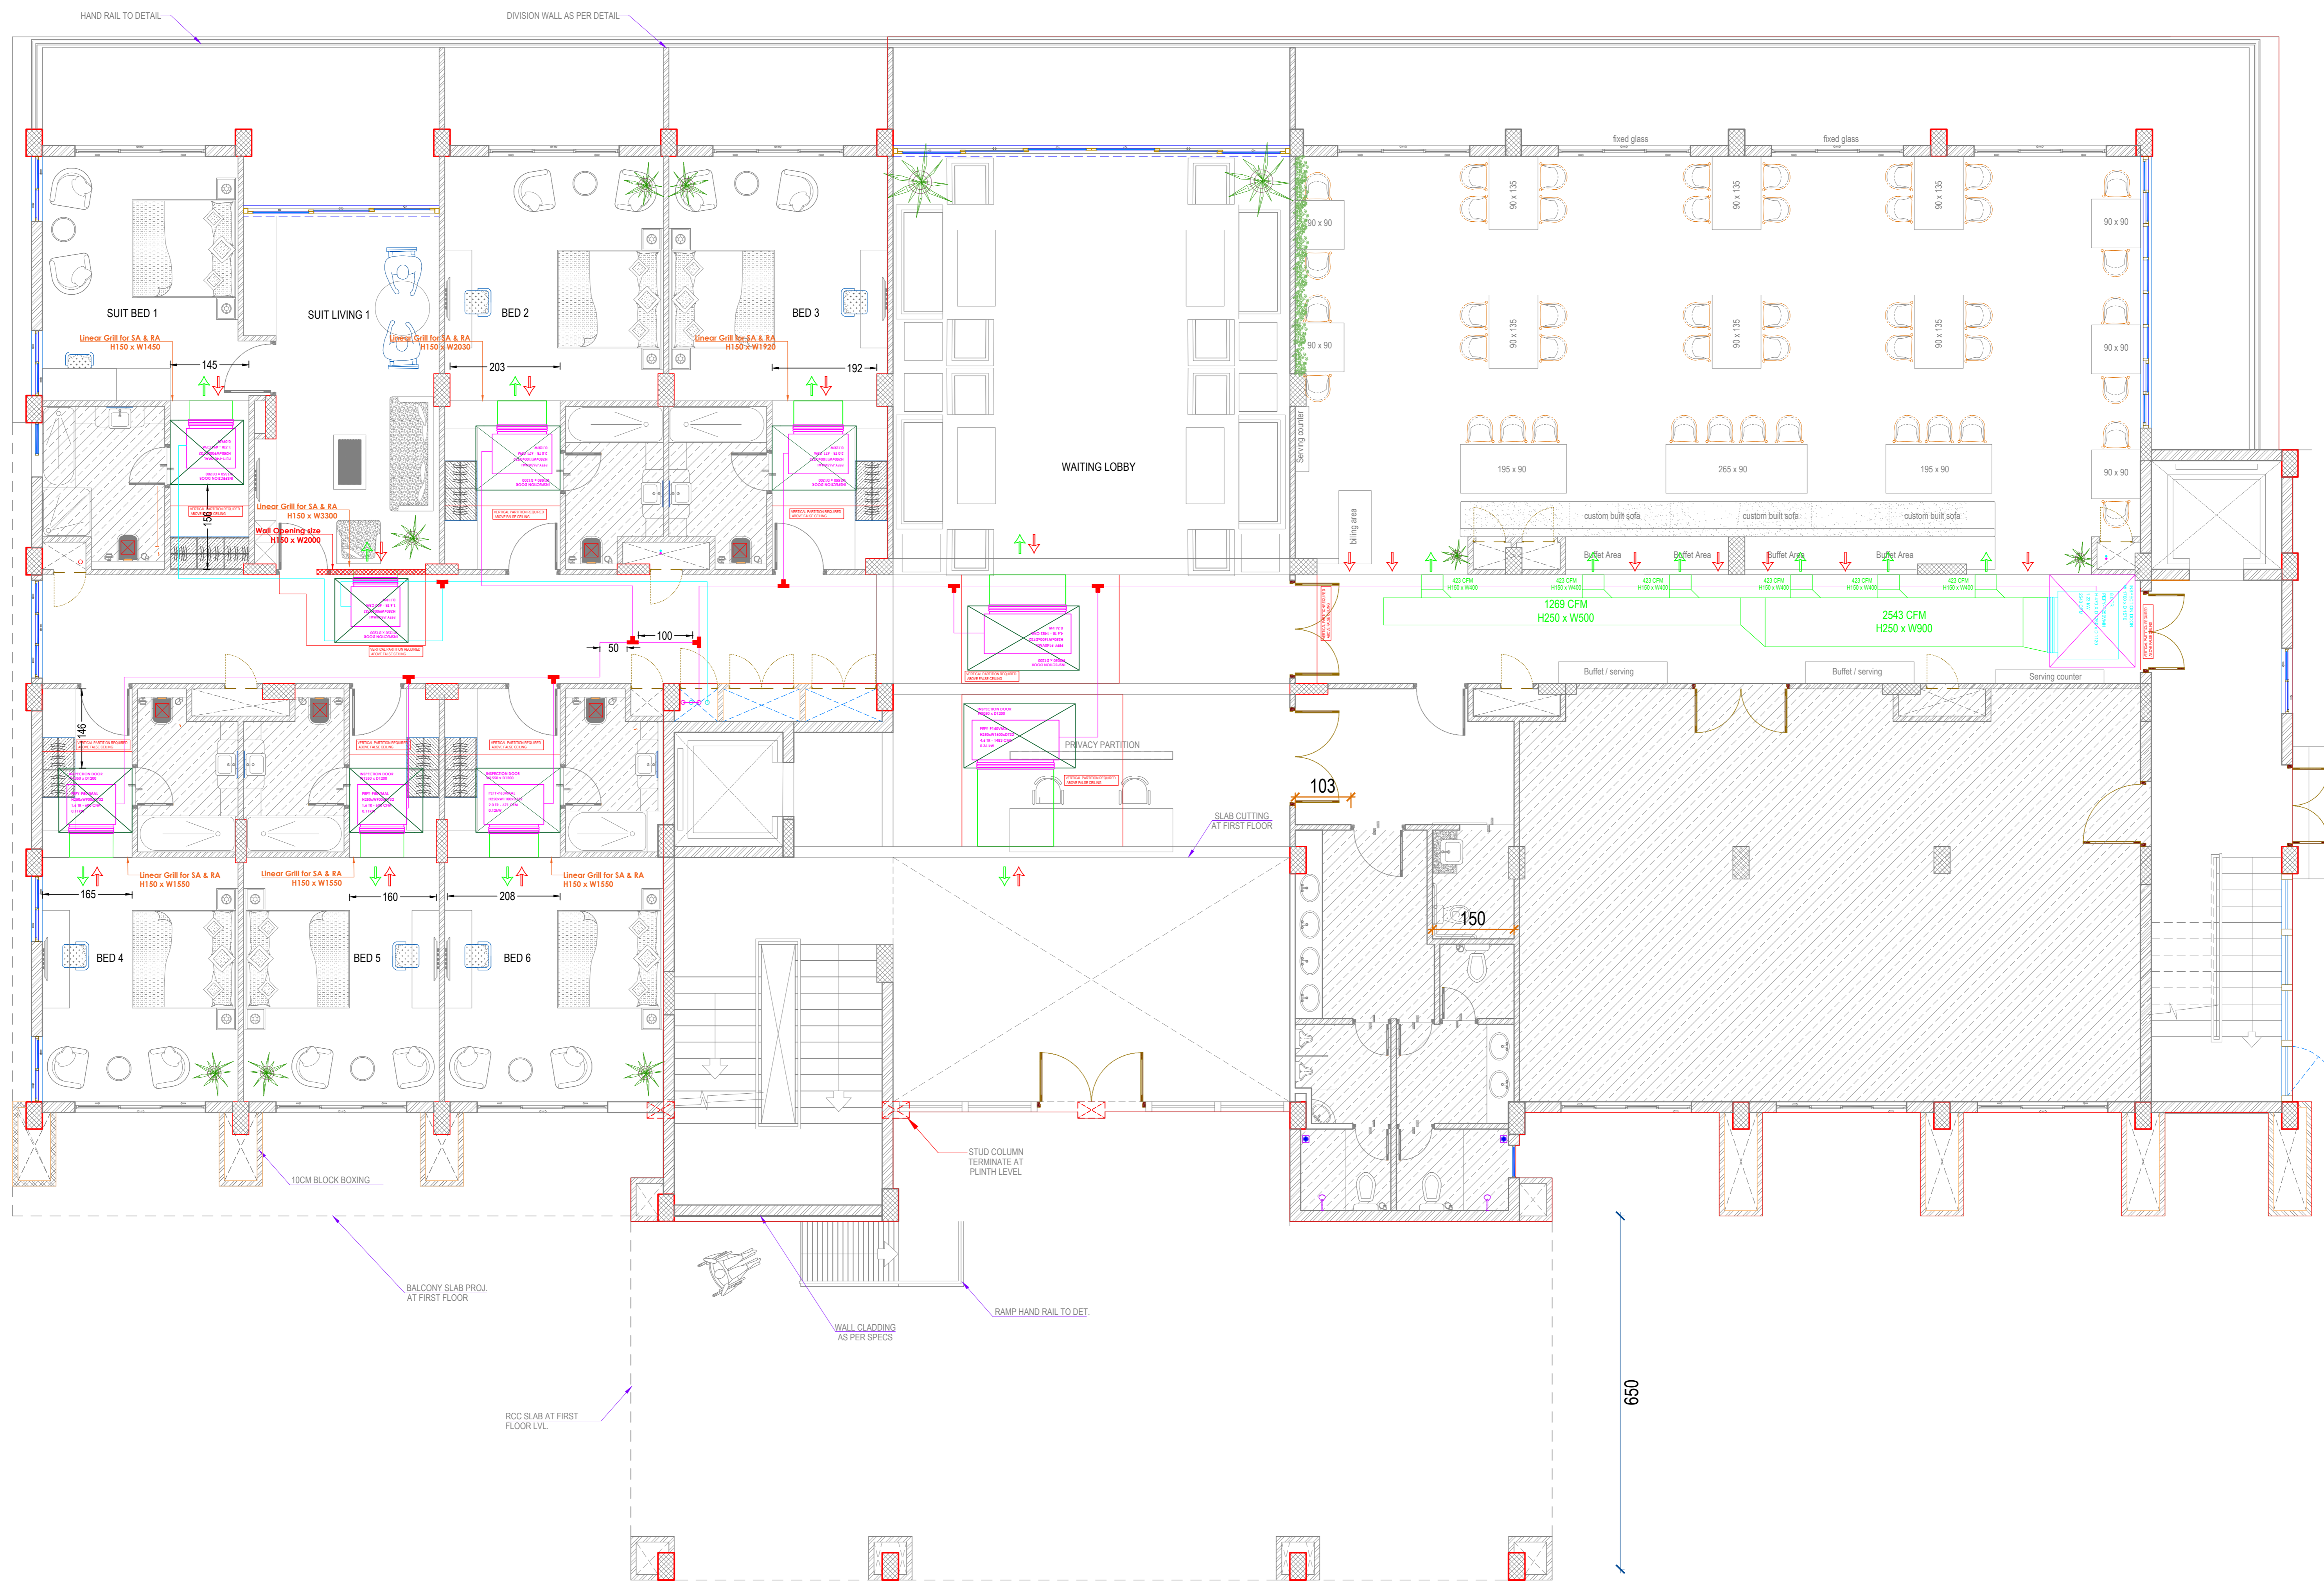

Sheet no :1	PROJECT TITLE : RESORT @VAGAMON	Drawing for : <input type="checkbox"/> Concept <input type="checkbox"/> Tender <input type="checkbox"/> Submission <input type="checkbox"/> Construction	ALL DIMENSIONS ARE IN CMS	
SHEET CONTENT : AIR CONDITIONING DETAILS	Description THIS DRAWING IS A PROPERTY OF TRANZCEND AIR SYSTEMS, AND WE RESERVE THE COPYRIGHT TO ALL OUR DESIGNS WHICH CAN NOT BE REPRODUCED TRANSMITTED DISCLOSED TO THIRD PARTIES OR UTILIZED IN ANY FORM OR BY ANY MEANS, DIGITAL, ELECTRONIC OR MECHANICAL, INCLUDING PHOTOCOPIING(WHETHERPART/WHOLE,OR MODIFIED) WITHOUT FIRST OBTAINING OUR WRITTEN CONSENT.CONTRAVENTION WILL BE PROSECUTED.THIS DRAWING IS SUBJECT TO MODIFICATION OF ITS DESIGN AND MEASUREMENT FROM TIME TO TIME TO SUIT CONSTRUCTION PURPOSES. FURNITURE, GRAPHICS AND ACCESSORIES SHOWN IN THE DESIGN ARE JUST FOR PRESENTATION PURPOSE ONLY AND WILL BE REPLACED BY THE ACTUAL SELECTED/APPROVED ITEMS.		Project Code :	Drawn On : 08/03/2023
SCALE : 1:100			Job No :	Revised On : 18/03/2023
GROUND FLOOR PLAN			AREA :	Client : XXXX
		PORCH :	Drawn By : SRKNTH	
		TOTAL AREA :	Checked By : XXXX	
		Approved By : XXXX		