


FIRST GROUND FLOOR

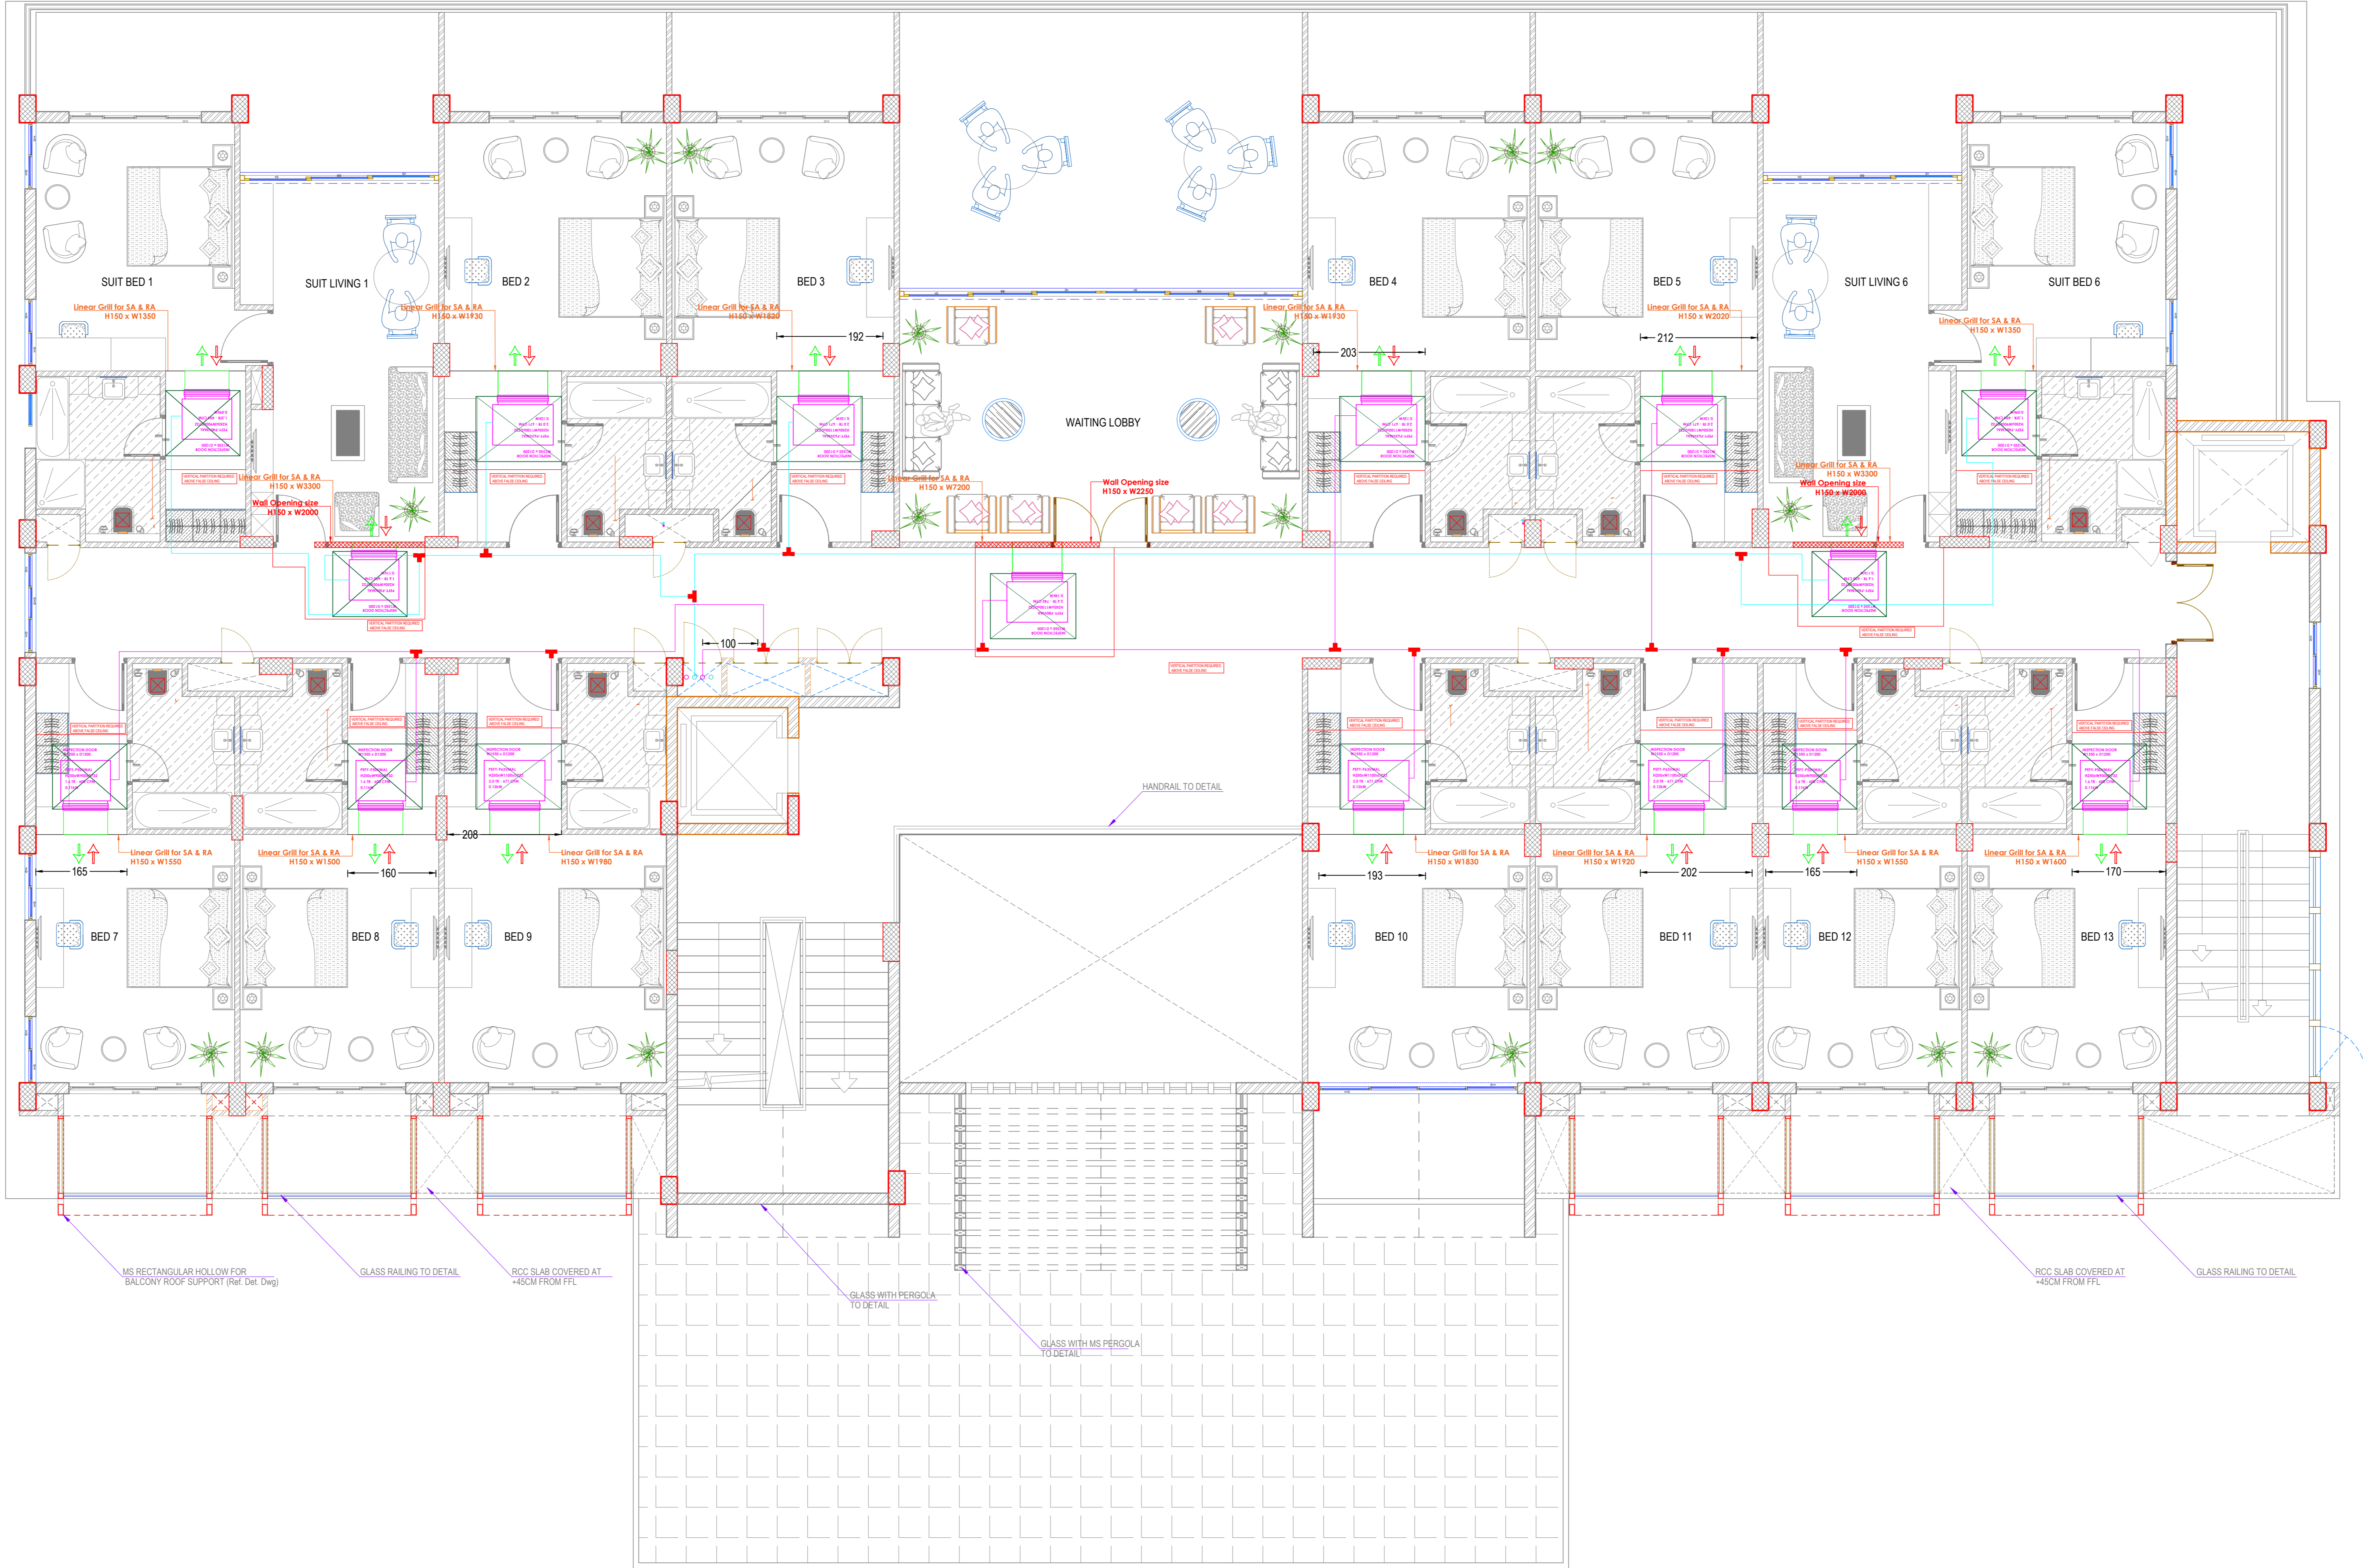

Sheet no :1

SHEET CONTENT :

AIR CONDITIONING DETAILS

SCALE : 1:100

FIRST FLOOR PLAN

PROJECT TITLE :

RESORT @VAGAMON


Description

THIS DRAWING IS A PROPERTY OF TRANZCEND AIR SYSTEMS, AND WE RESERVE THE COPYRIGHT TO ALL OUR DESIGNS WHICH CAN NOT BE REPRODUCED TRANSMITTED DISCLOSED TO THIRD PARTIES OR UTILIZED IN ANY FORM OR BY ANY MEANS, DIGITAL, ELECTRONIC OR MECHANICAL, INCLUDING PHOTOCOPIING (WHETHER PART/WHOLE, OR MODIFIED) WITHOUT FIRST OBTAINING OUR WRITTEN CONSENT. CONTRAVENTION WILL BE PROSECUTED. THIS DRAWING IS SUBJECT TO MODIFICATION OF ITS DESIGN AND MEASUREMENT FROM TIME TO TIME TO SUIT CONSTRUCTION PURPOSES. FURNITURE, GRAPHICS AND ACCESSORIES SHOWN IN THE DESIGN ARE JUST FOR PRESENTATION PURPOSE ONLY AND WILL BE REPLACED BY THE ACTUAL SELECTED/APPROVED ITEMS.

Drawing for :

Concept Tender

Submission Construction



ALL DIMENSIONS ARE IN CMS

Project Code :

Job No :

AREA :

PORCH :

TOTAL AREA :

Approved By : XXXX

Drawn On : 08/03/2023

Revised On : 18/03/2023

Client : XXXX

Drawn By : SRKNTH

Checked By : XXXX