

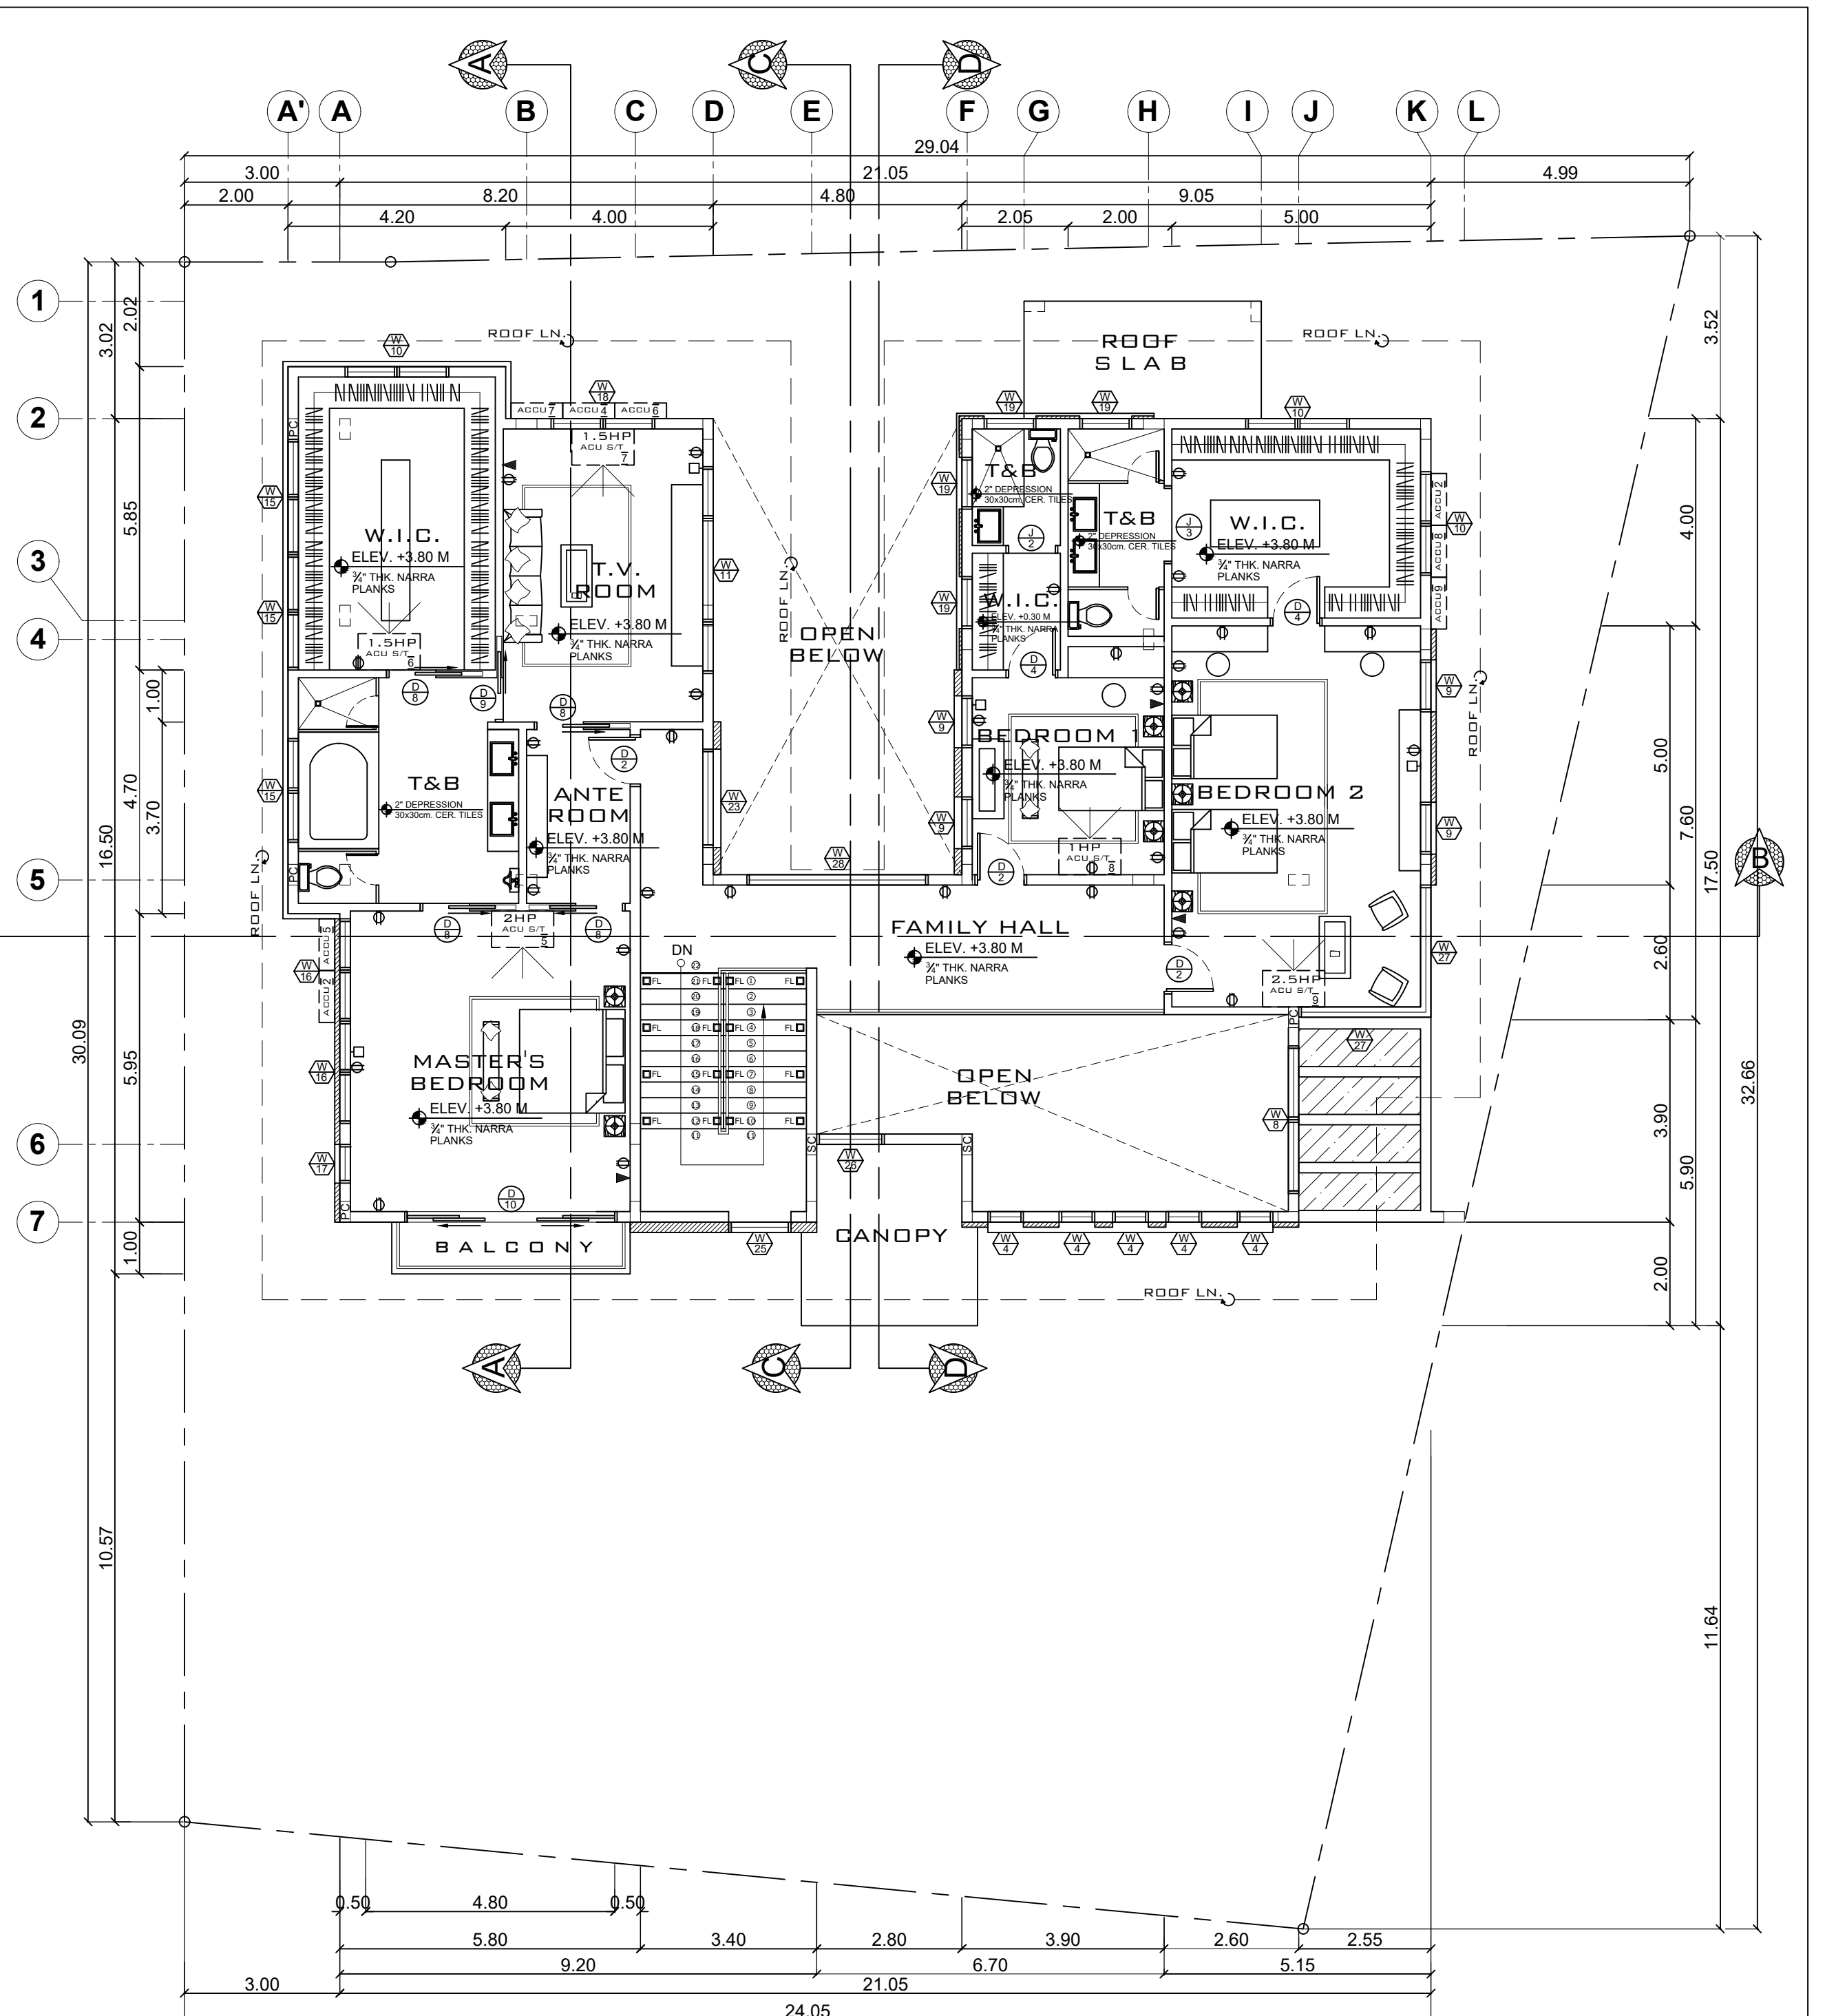


GROUND FLOOR PLAN (277.39sqm.)
SCALE: 1:100 MTS.

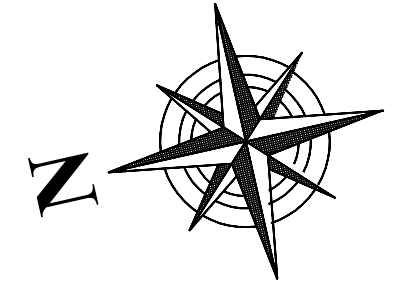

SECOND FLOOR PLAN (305.39sqm.)
SCALE: 1:100 MTS.

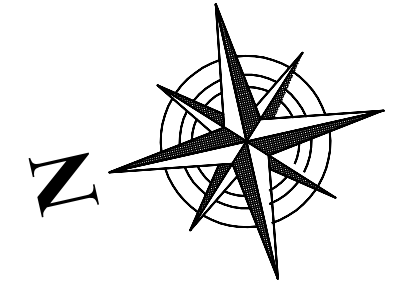

GROUND FLR. PLAN
SECOND FLR. PLAN