



Architect

PORTFOLIO

SUDARSHAN K.

About Me

A dedicated professional working in the architectural and construction fields with more than 4 years of experience in building design, making blueprints, and solving construction problems using AutoCAD, Revit, and other software. Good team player possesses attention to detail, excellent listening, communication, and interpersonal skills, both written and verbal.



RECENT PROJECT

SERVICES

BIM service provider to Architects, Building Design Firm, MEPF Firm, Structure Design Firm, Corporate Firm, Home Builders, Developers and Contractors of all disciplines. We provide Building Information Modeling (BIM) service which helps you to manage workload and reduce project cost at the same time.



TARA
CIVIL



TARA CIVIL





Project Name and Address:

OFFICE BUILDING

64 East Street

Zip code SN10 4FF

No.	Description	Date

Client name:

Chezley Stoddard

Project number 0001

Date 08.01.2019.

Drawn by Author


Checked by Checker

A001

Scale




1 Main 3D view

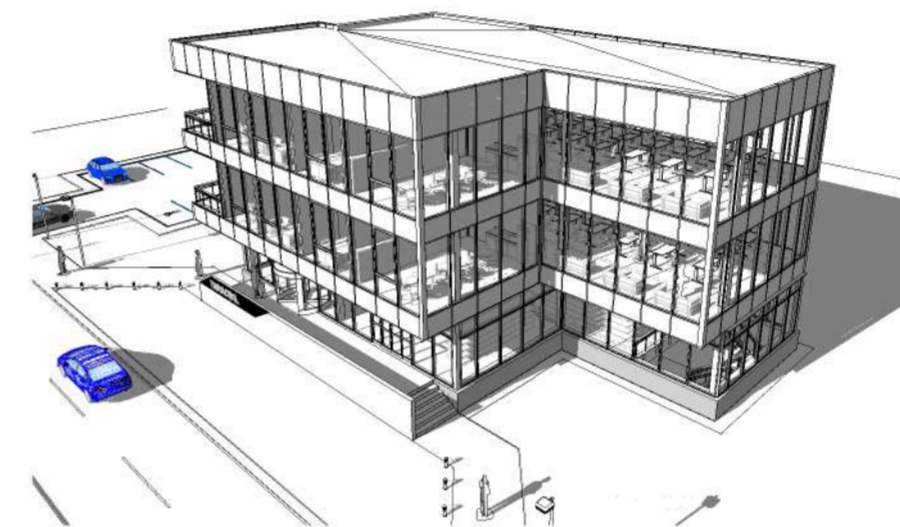

2 Birds eye view



3 Interior 3D view

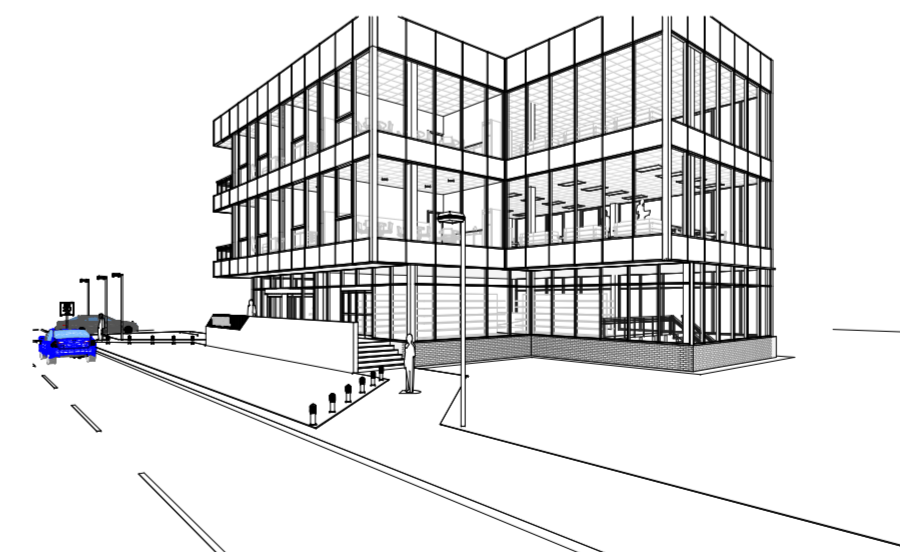

4 3D ISOMETRIC VIEW



Project Name and Address:

OFFICE BUILDING

64 East Street

Zip code SN10 4FF

No.	Description	Date

Client name:

Chezley Stoddard

Project number 0001


Date 08.01.2019.

Drawn by Author


Checked by Checker

A002

Scale

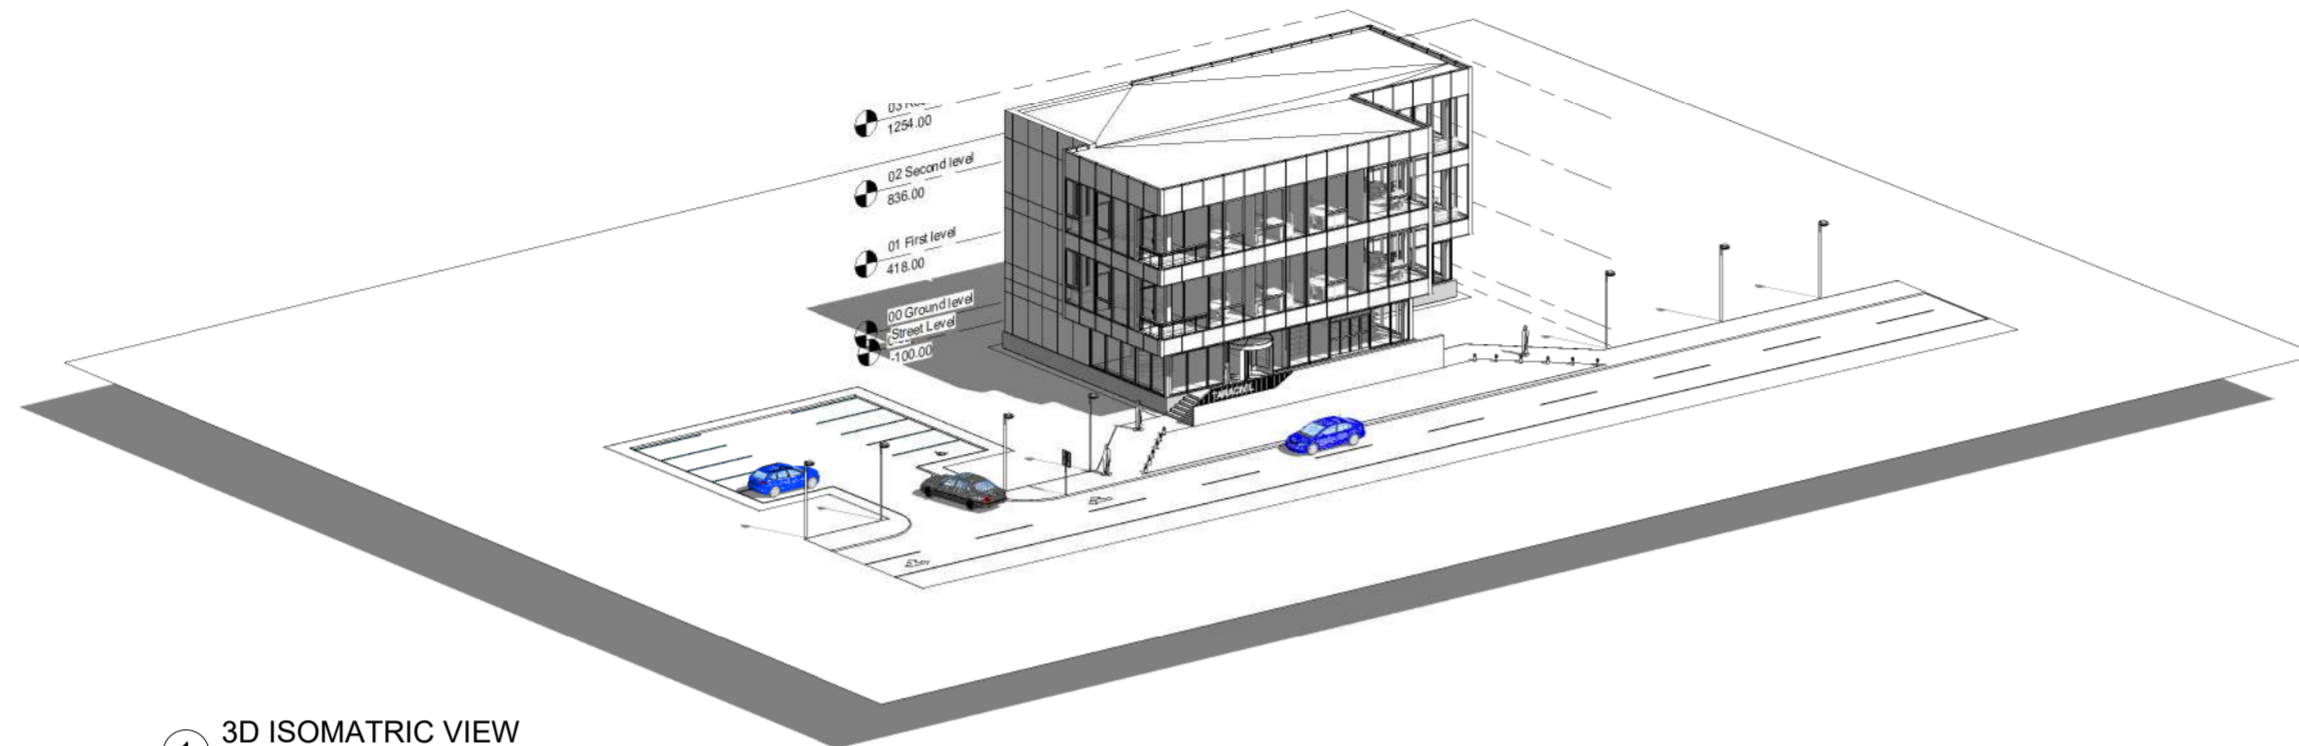

1 3D ISOMATRIC VIEW

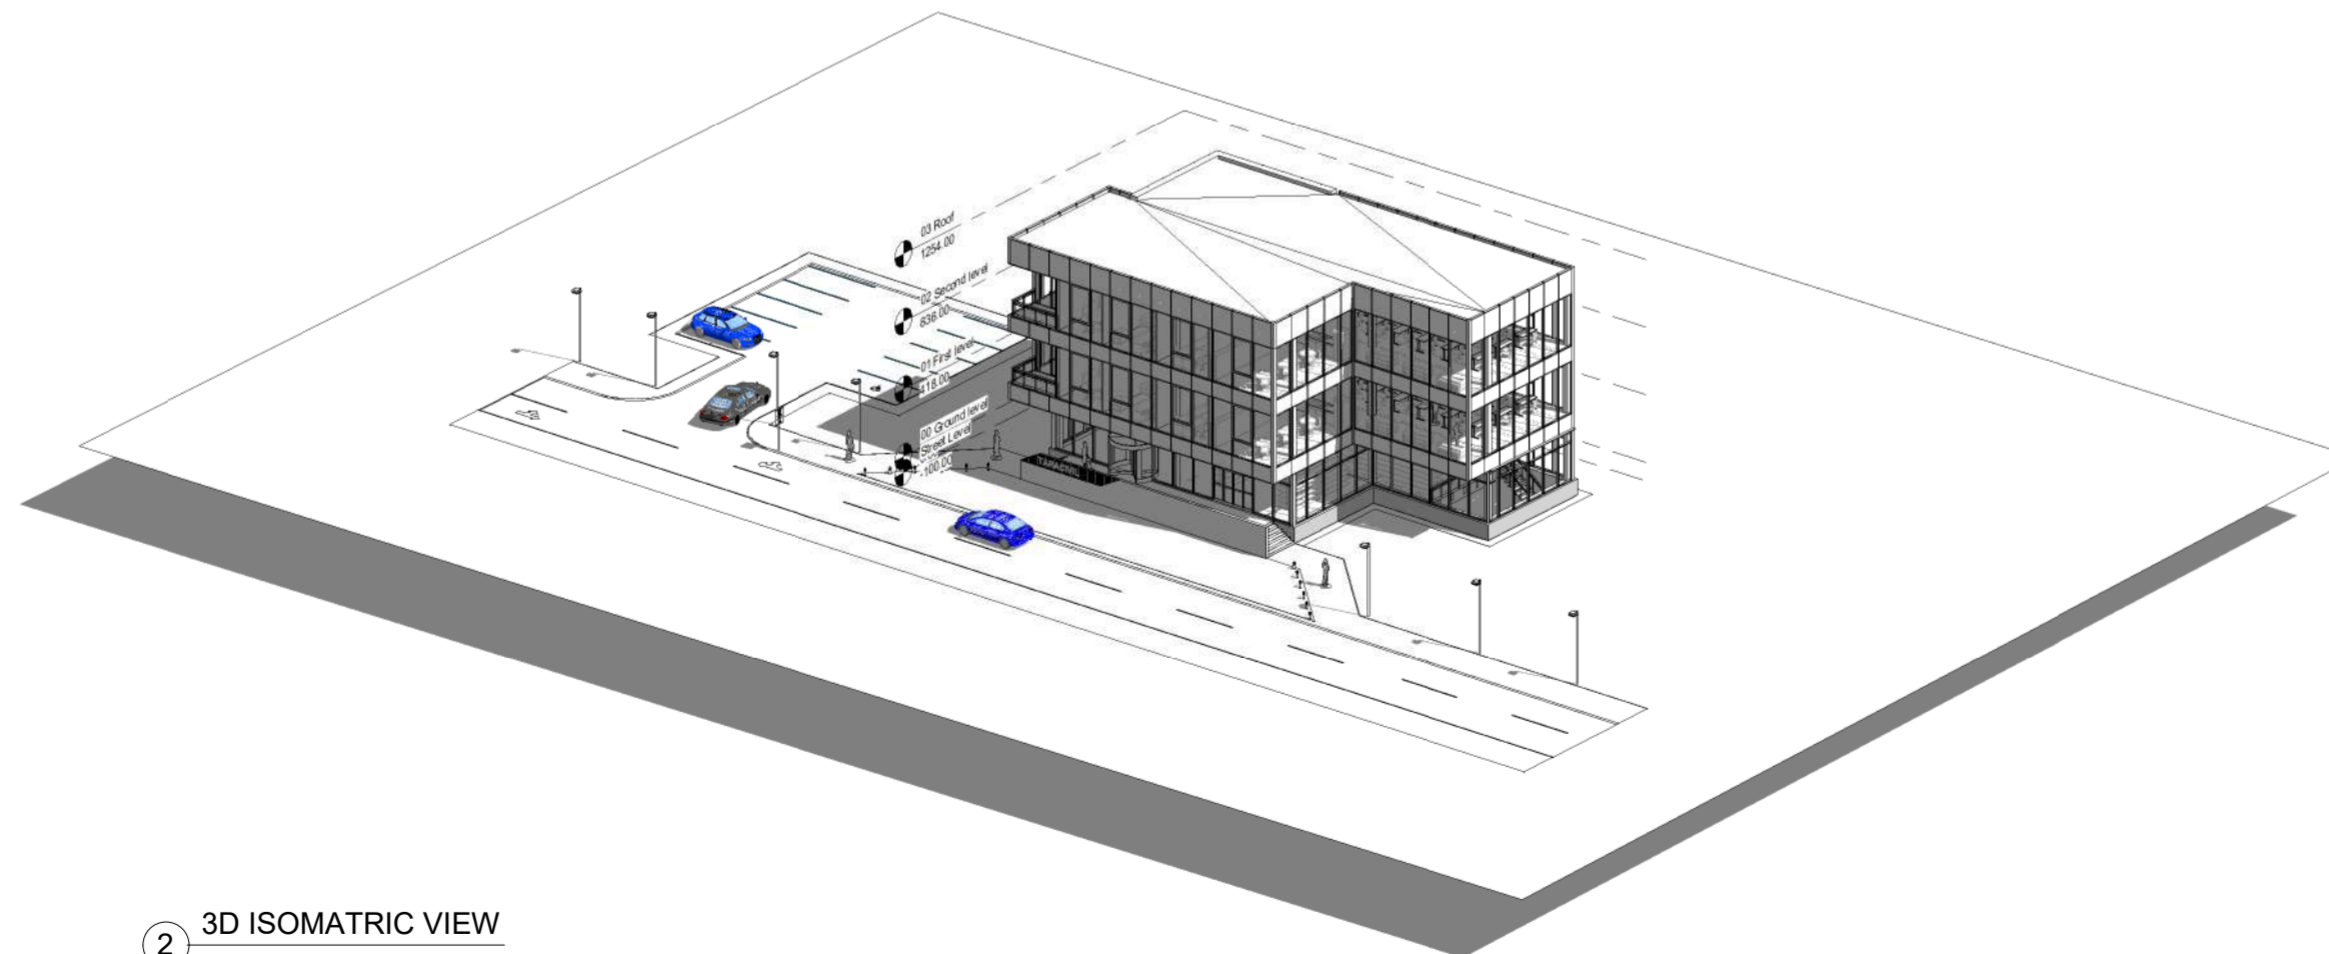

2 3D ISOMATRIC VIEW



Project Name and Address:

OFFICE BUILDING

64 East Street

Zip code SN10 4FF

No.	Description	Date

Client name:

Chezley Stoddard

Project number 0001

Date 08.01.2019.

Drawn by SUDARSHAN K


Checked by SUDARSHAN K

A003


Scale As indicated

www.TARACIVIL.COM


16-02-2023 13:26:59

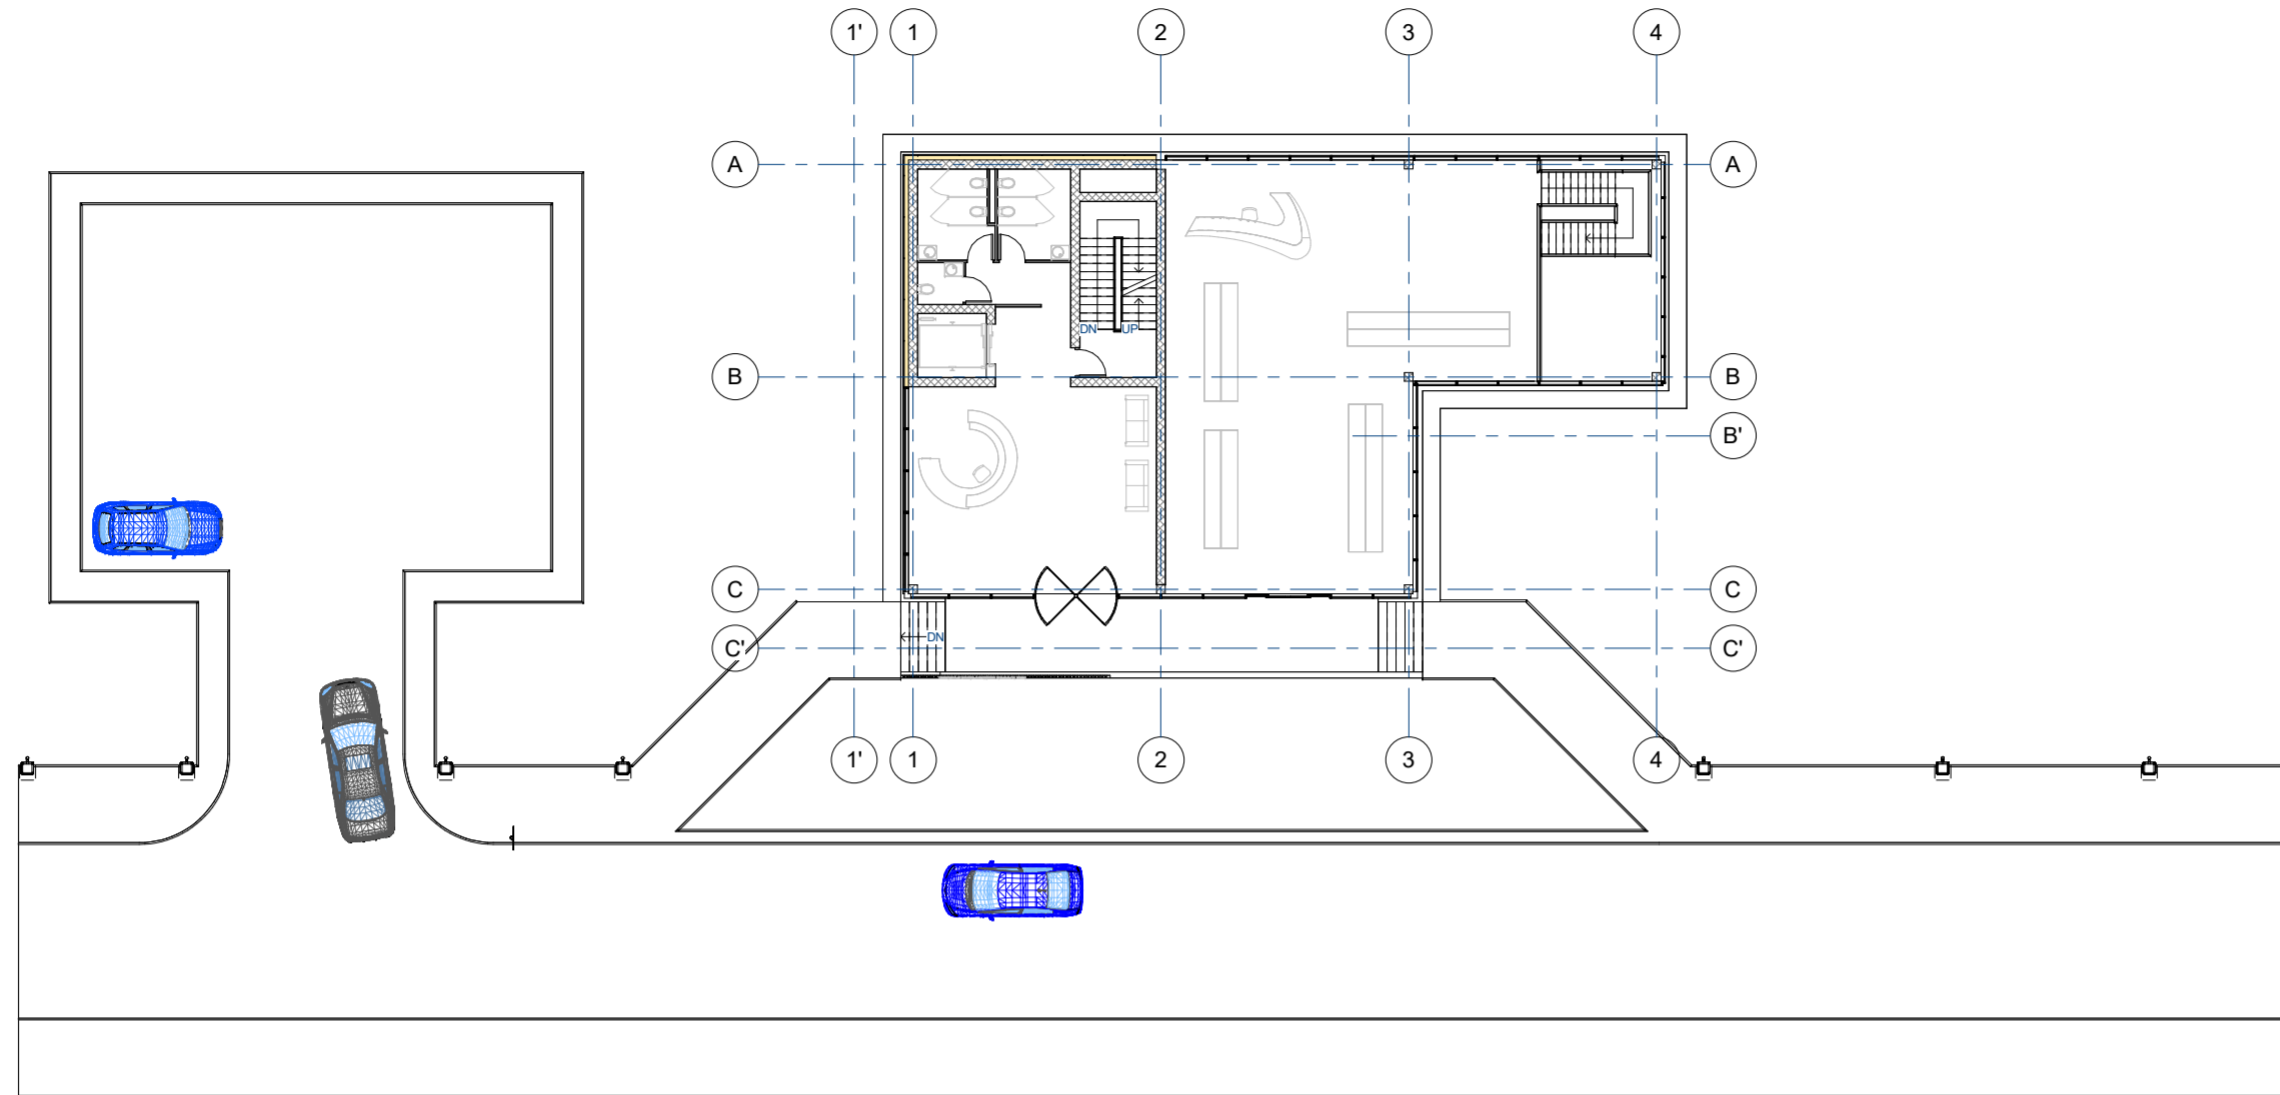

1 00 Ground level
1 : 120

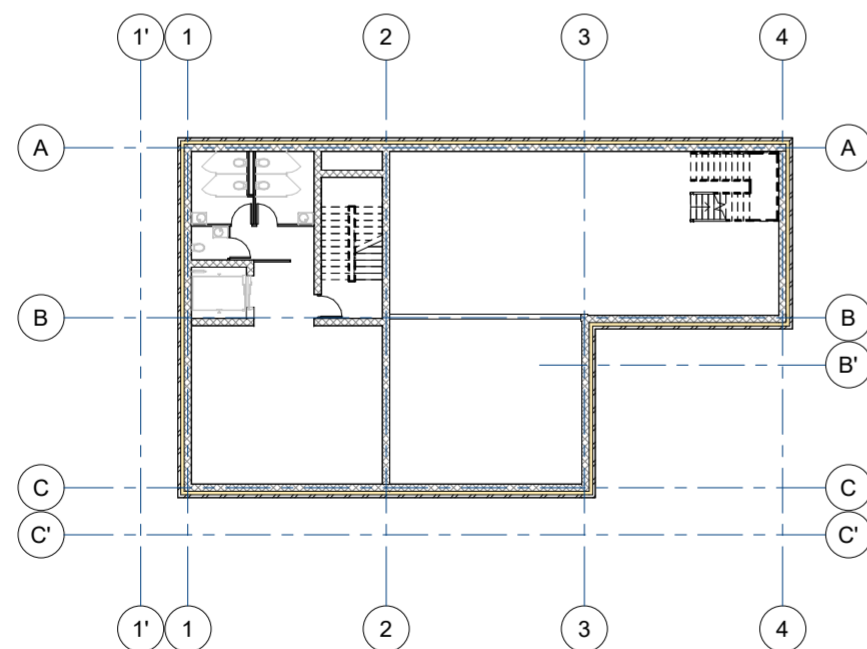

2 -01 Underground
1 : 150

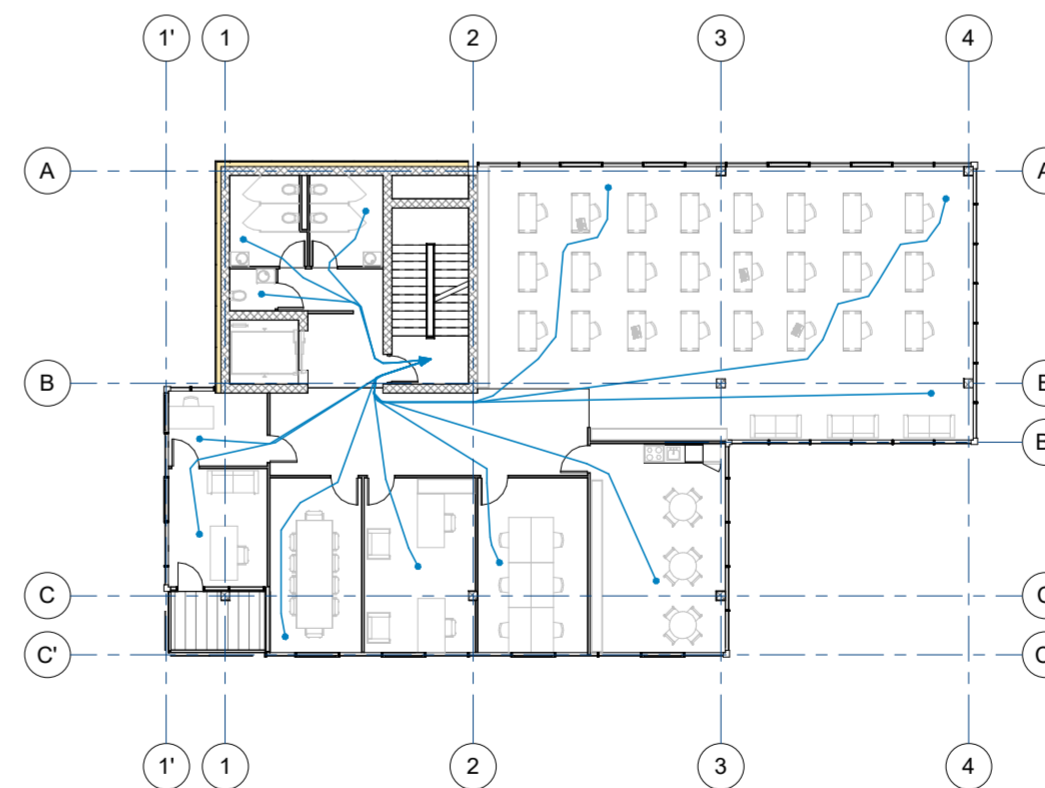

3 01 First level - Path of travel
1 : 120



Project Name and Address:

OFFICE BUILDING

64 East Street

Zip code SN10 4FF

No.	Description	Date

Client name:

Chezley Stoddard

Project number 0001


Date 08.01.2019.

Drawn by SUDARSHAN K

Checked by SUDARSHAN K

A004

Scale 1 : 45

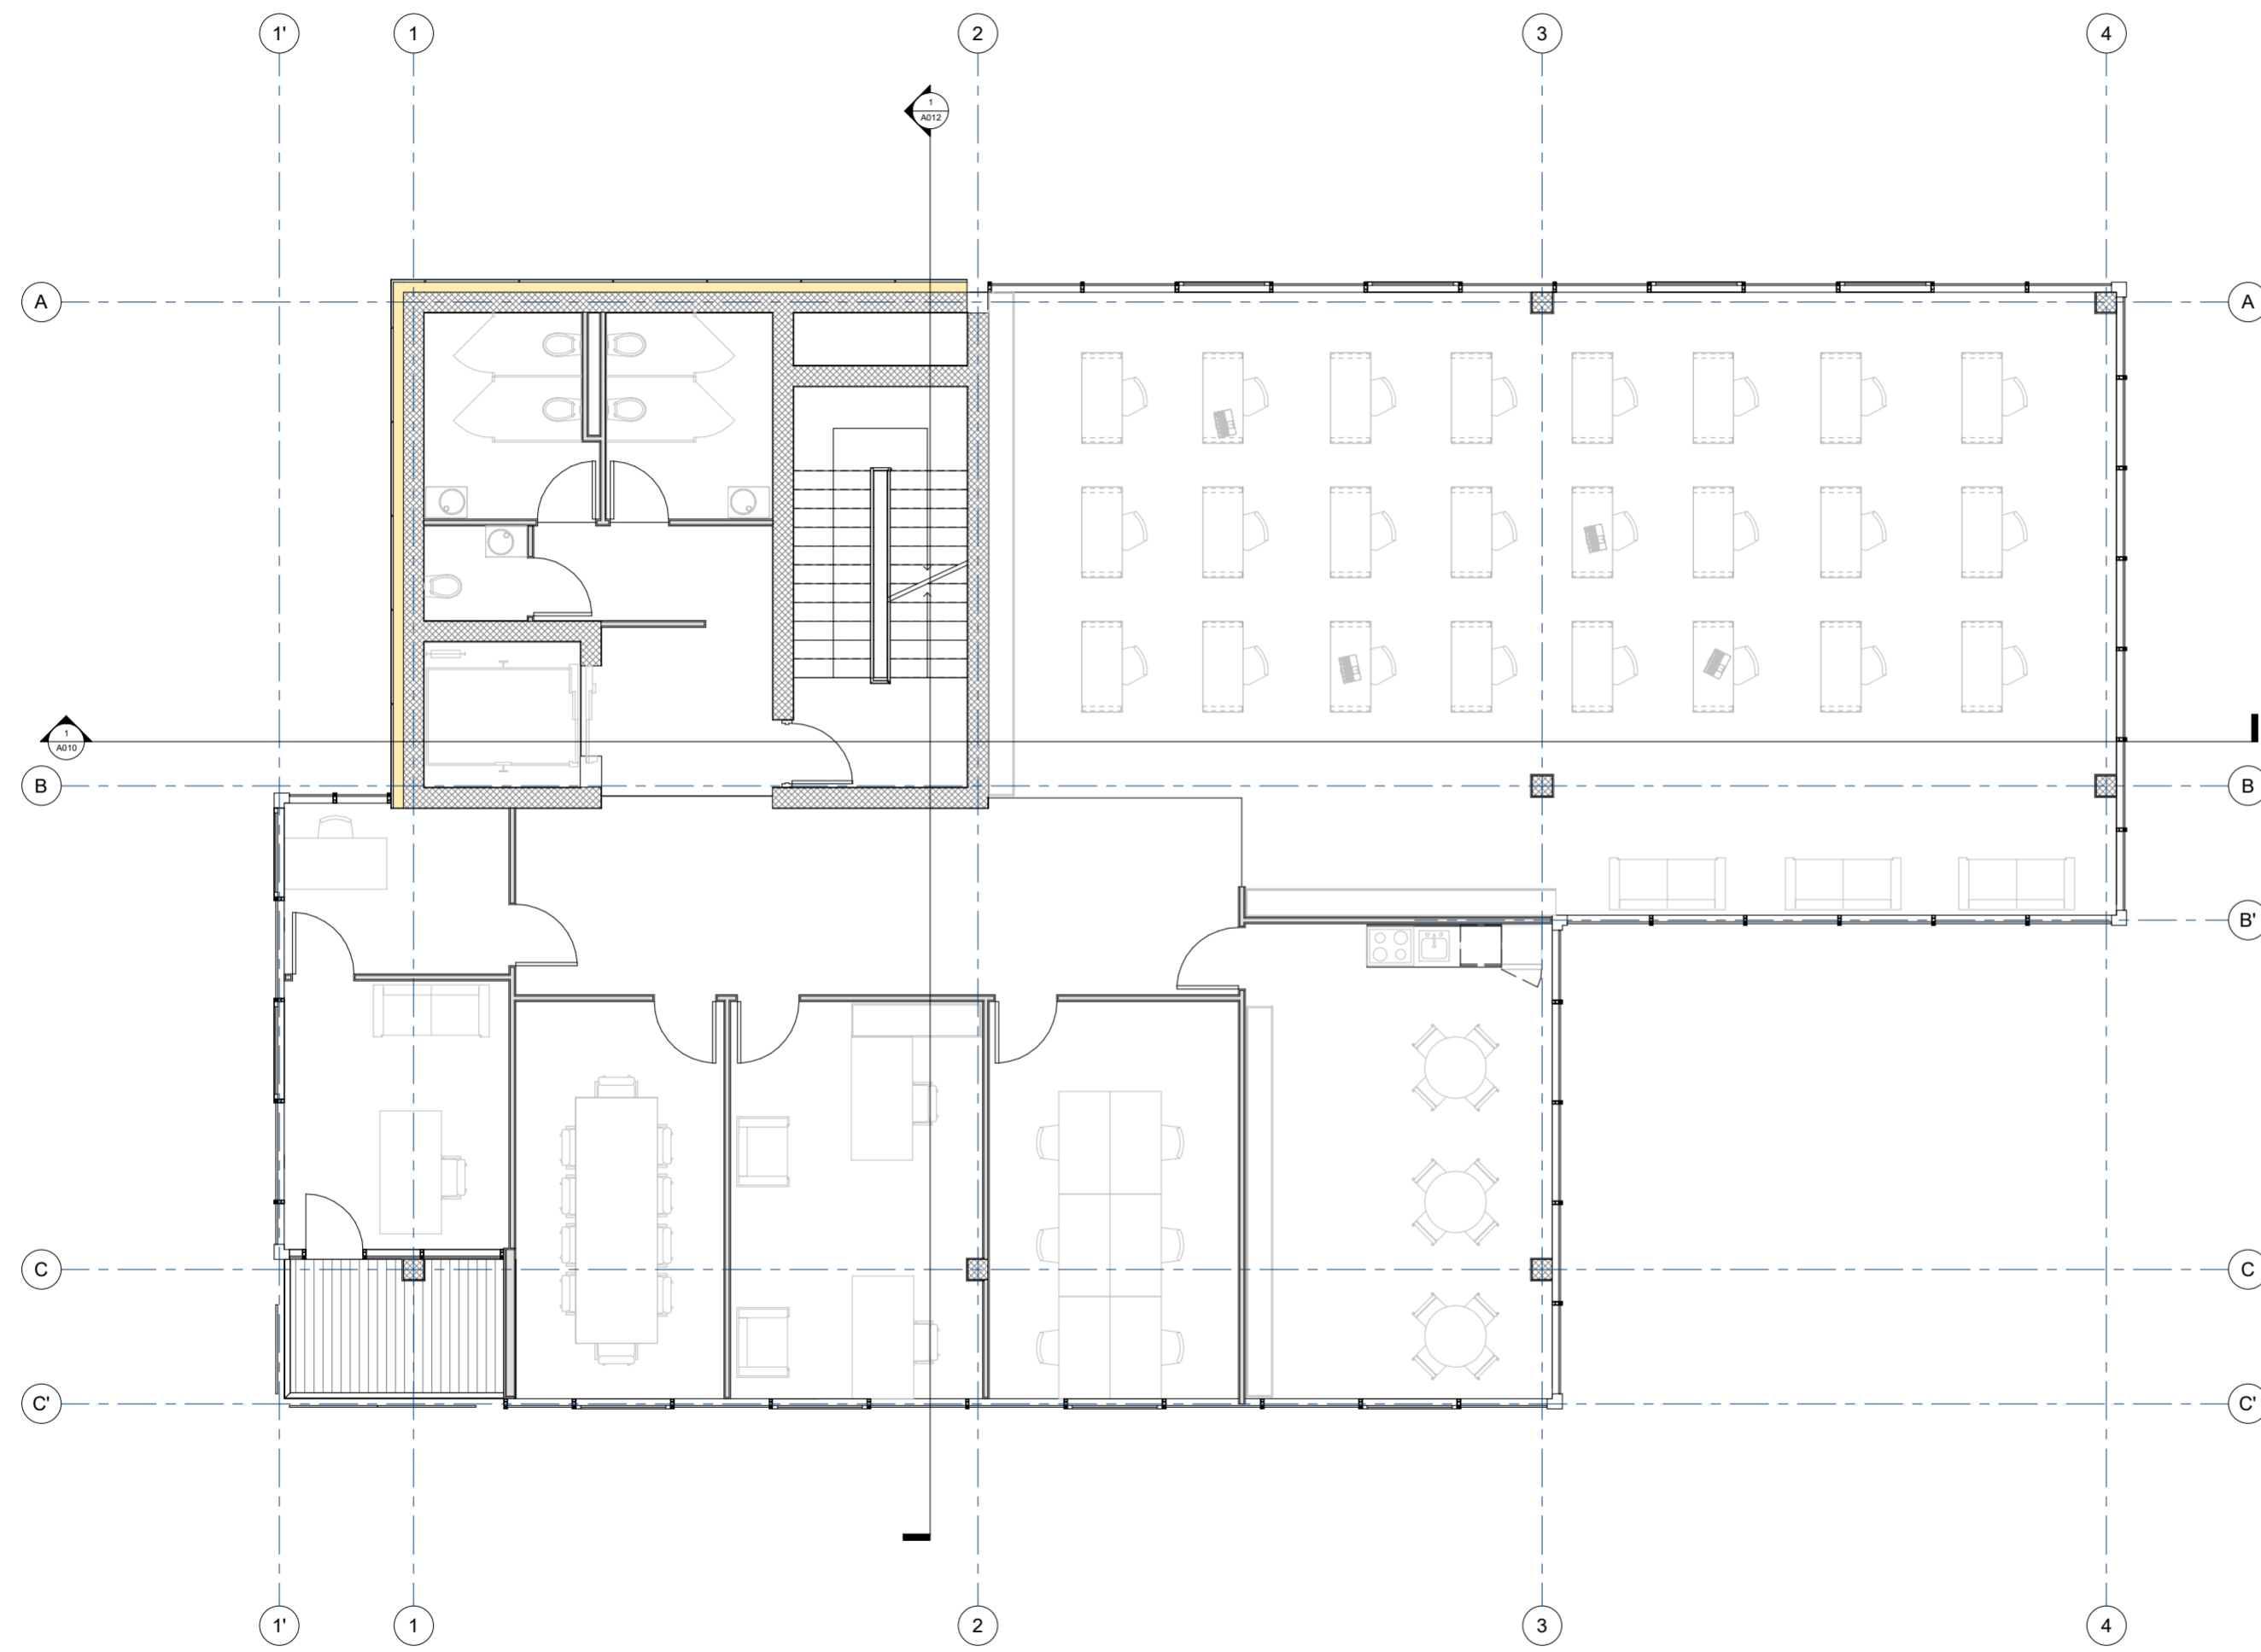

1 01 First level
1:45



Project Name and Address:

OFFICE BUILDING

64 East Street

Zip code SN10 4FF

No.	Description	Date

Client name:

Chezley Stoddard

Project number 0001

Date 08.01.2019.

Drawn by SUDARSHAN K


Checked by SUDARSHAN K

A005

Scale 1 : 45

www.TARACIVIL.COM

16-02-2023 13:27:38

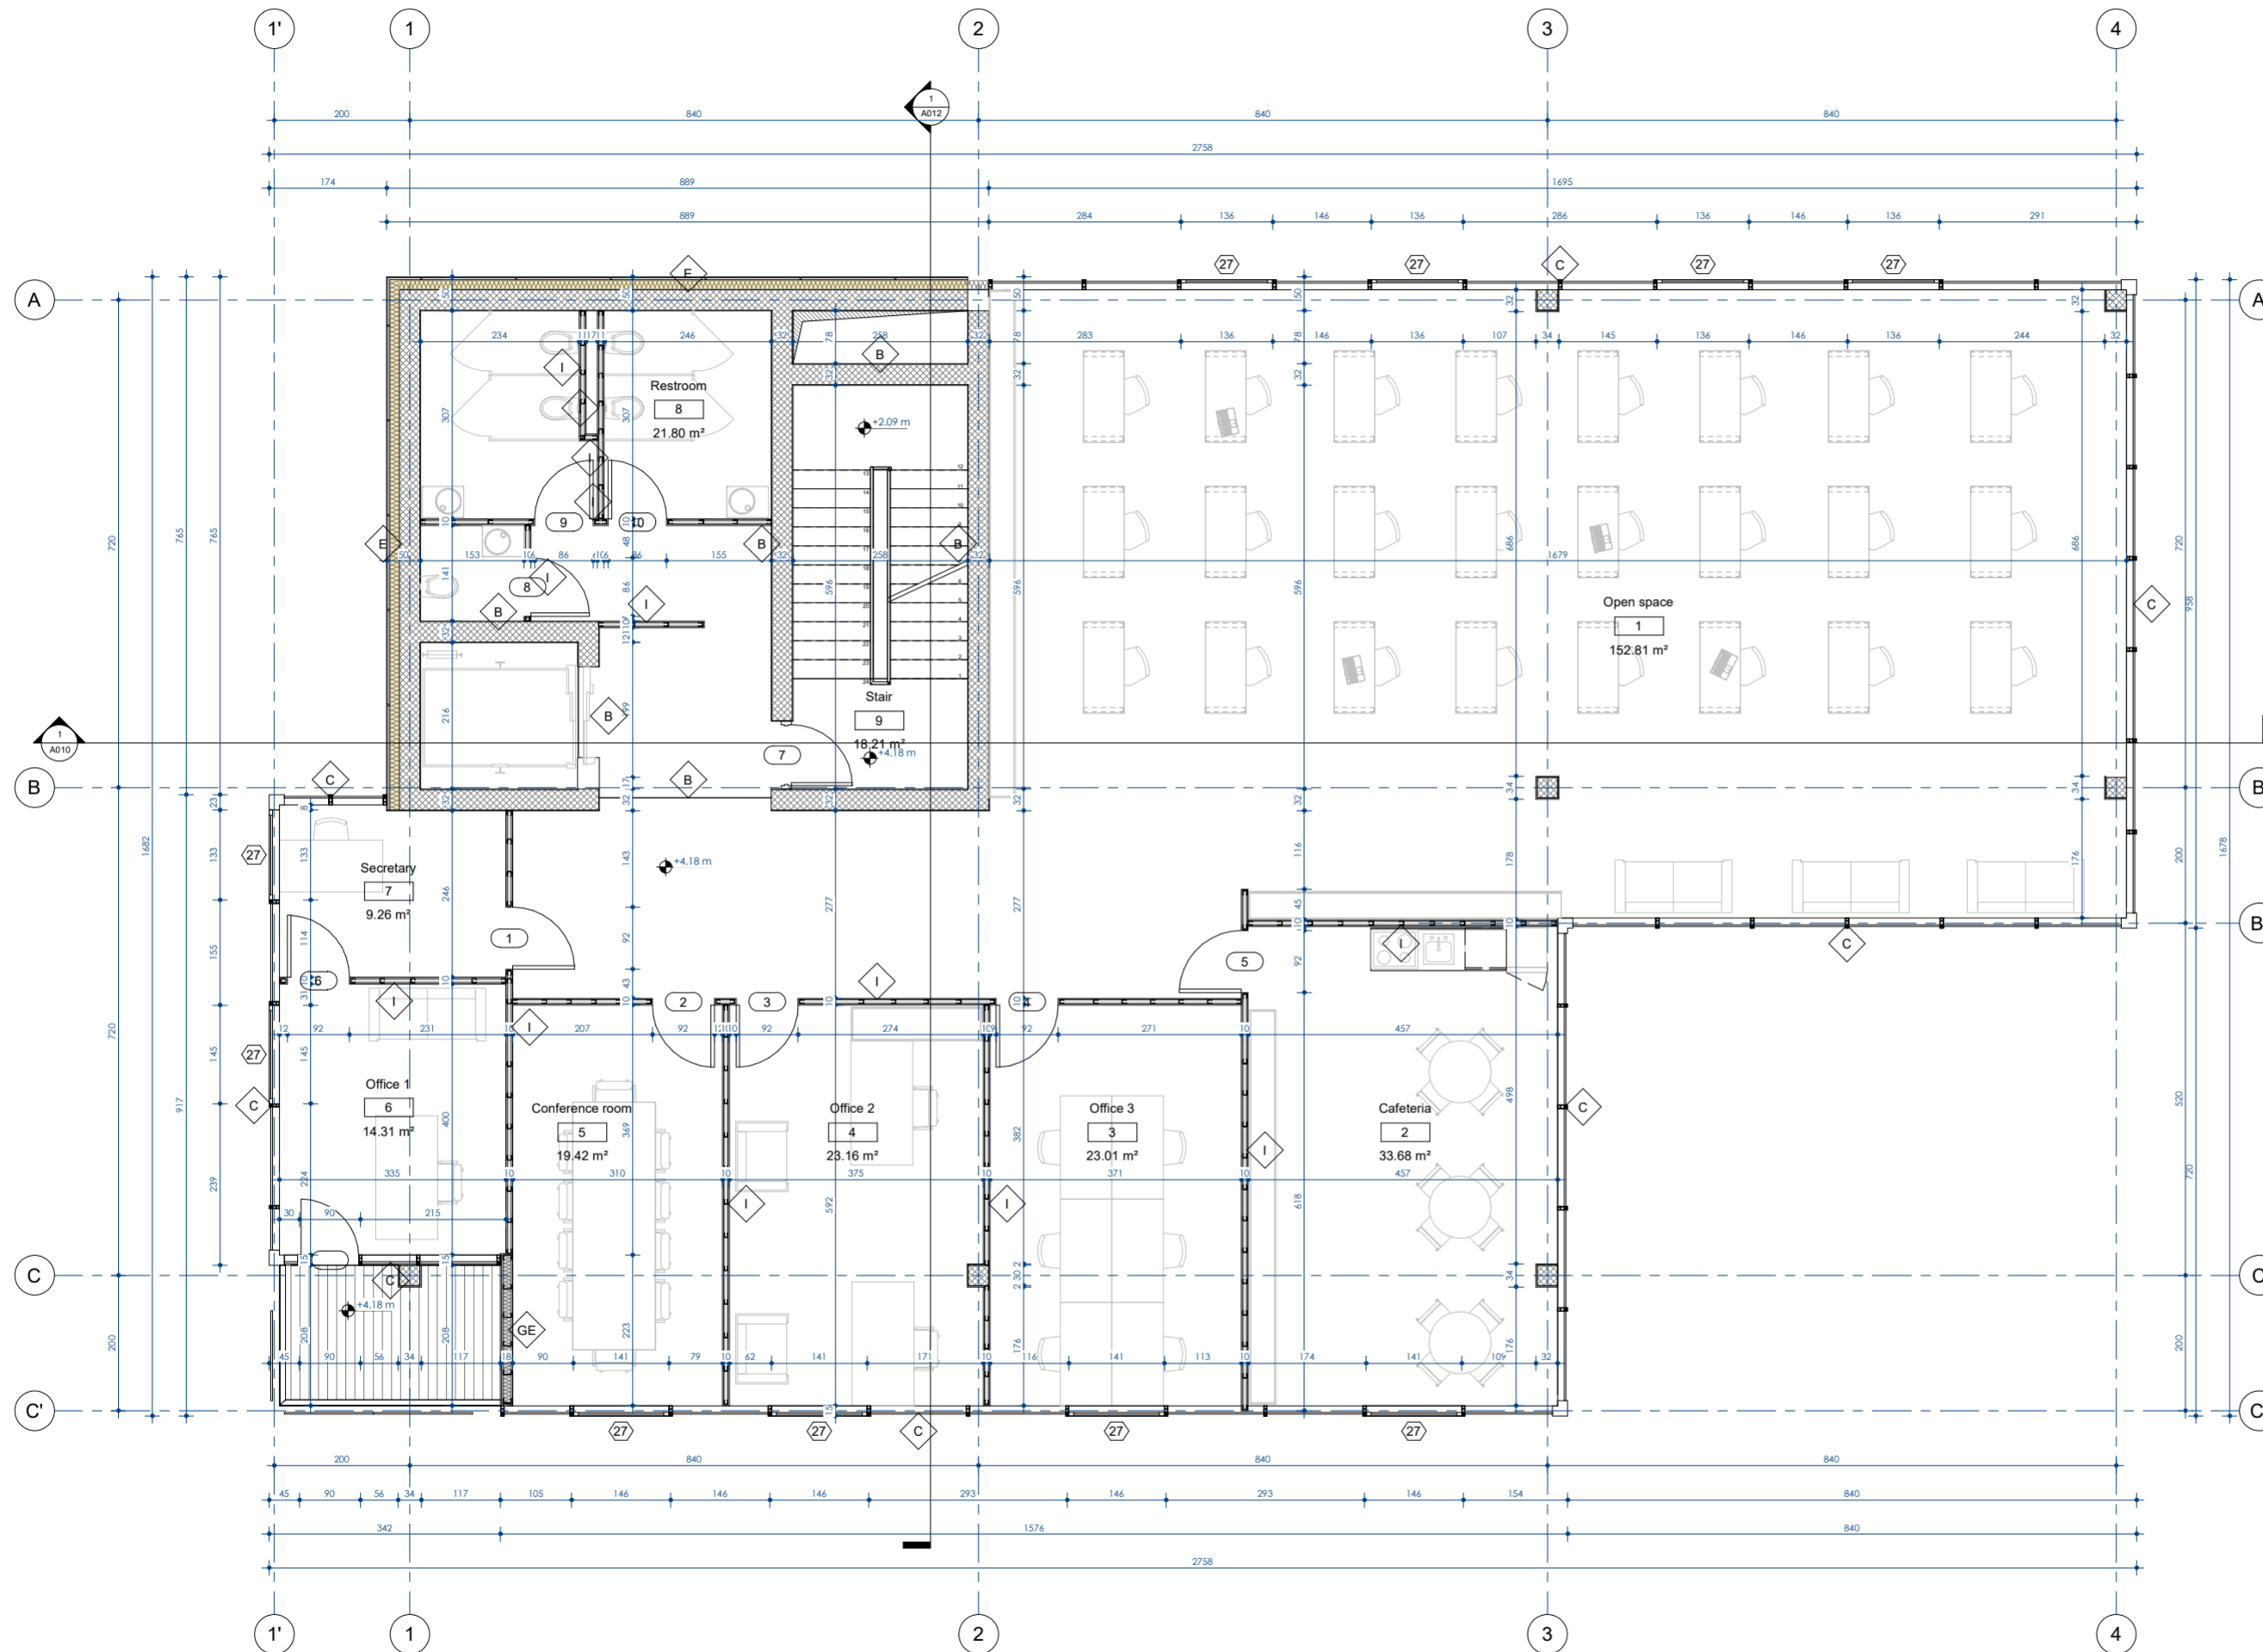

01 First level - Detail and Annotation
1:45



Project Name and Address:

OFFICE BUILDING

64 East Street

Zip code SN10 4FF

No.	Description	Date


Client name:

Chezley Stoddard


Project number	0001
Date	08.01.2019.
Drawn by	SUDARSHAN K
Checked by	SUDARSHAN K

A006

Scale	As indicated
-------	--------------

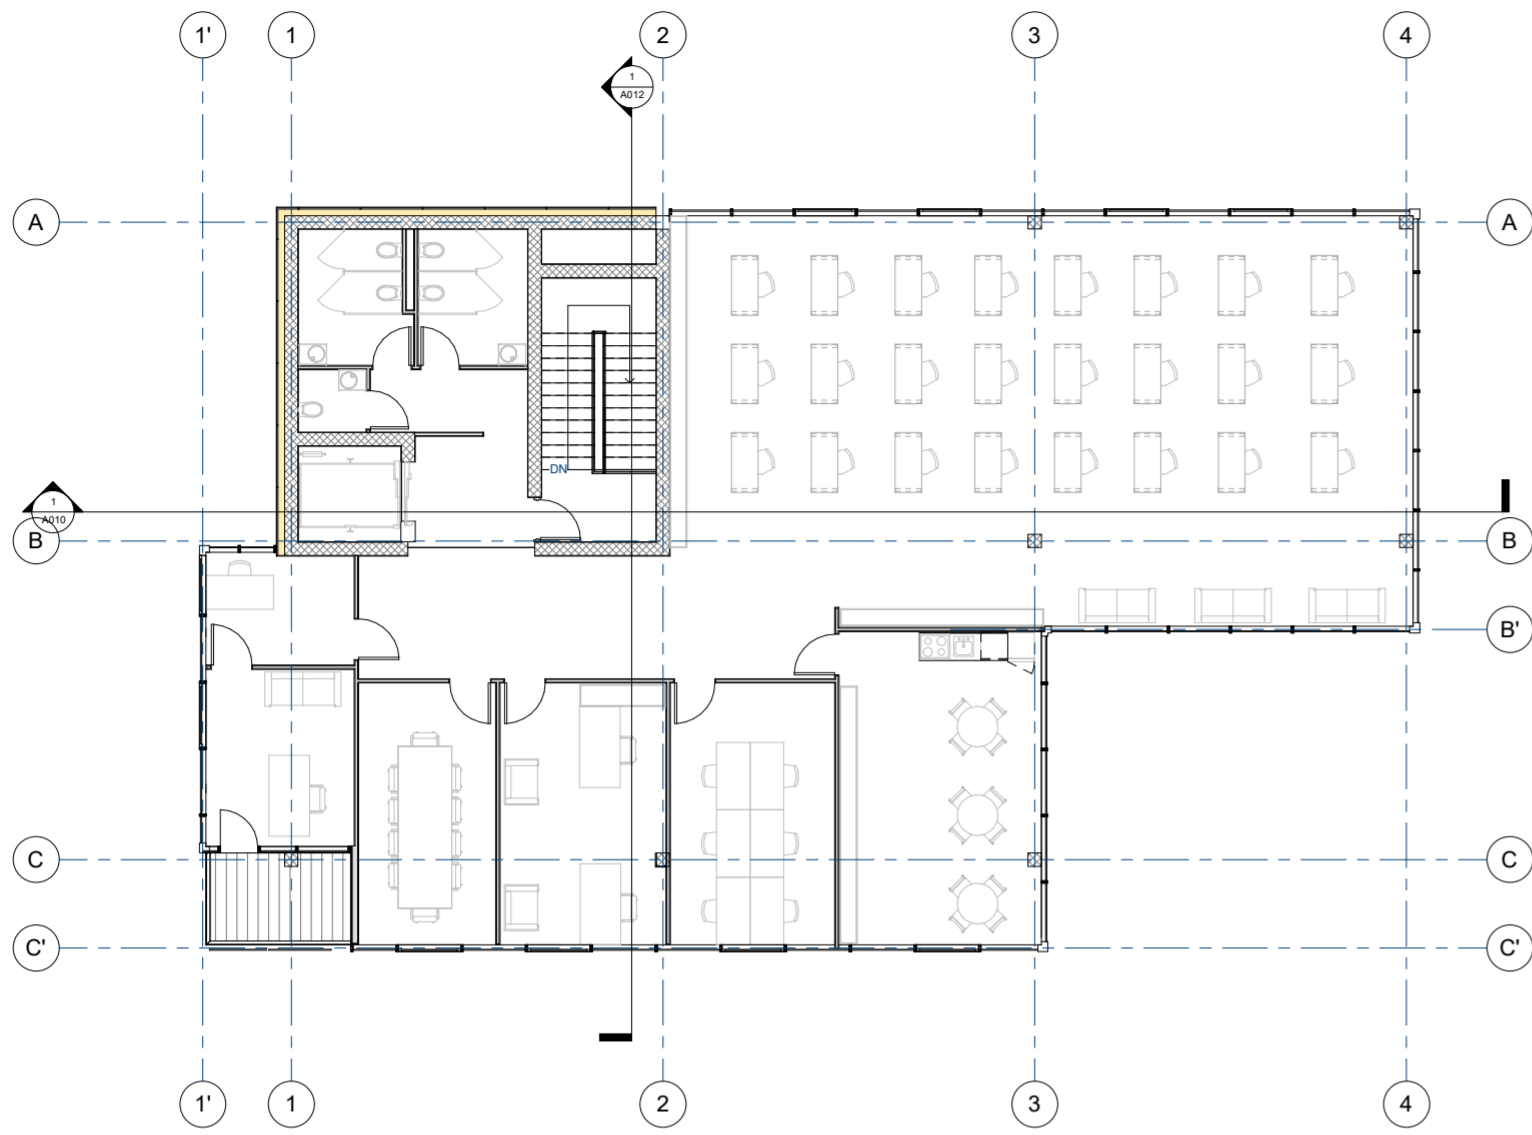

1 02 Second level
1 : 80

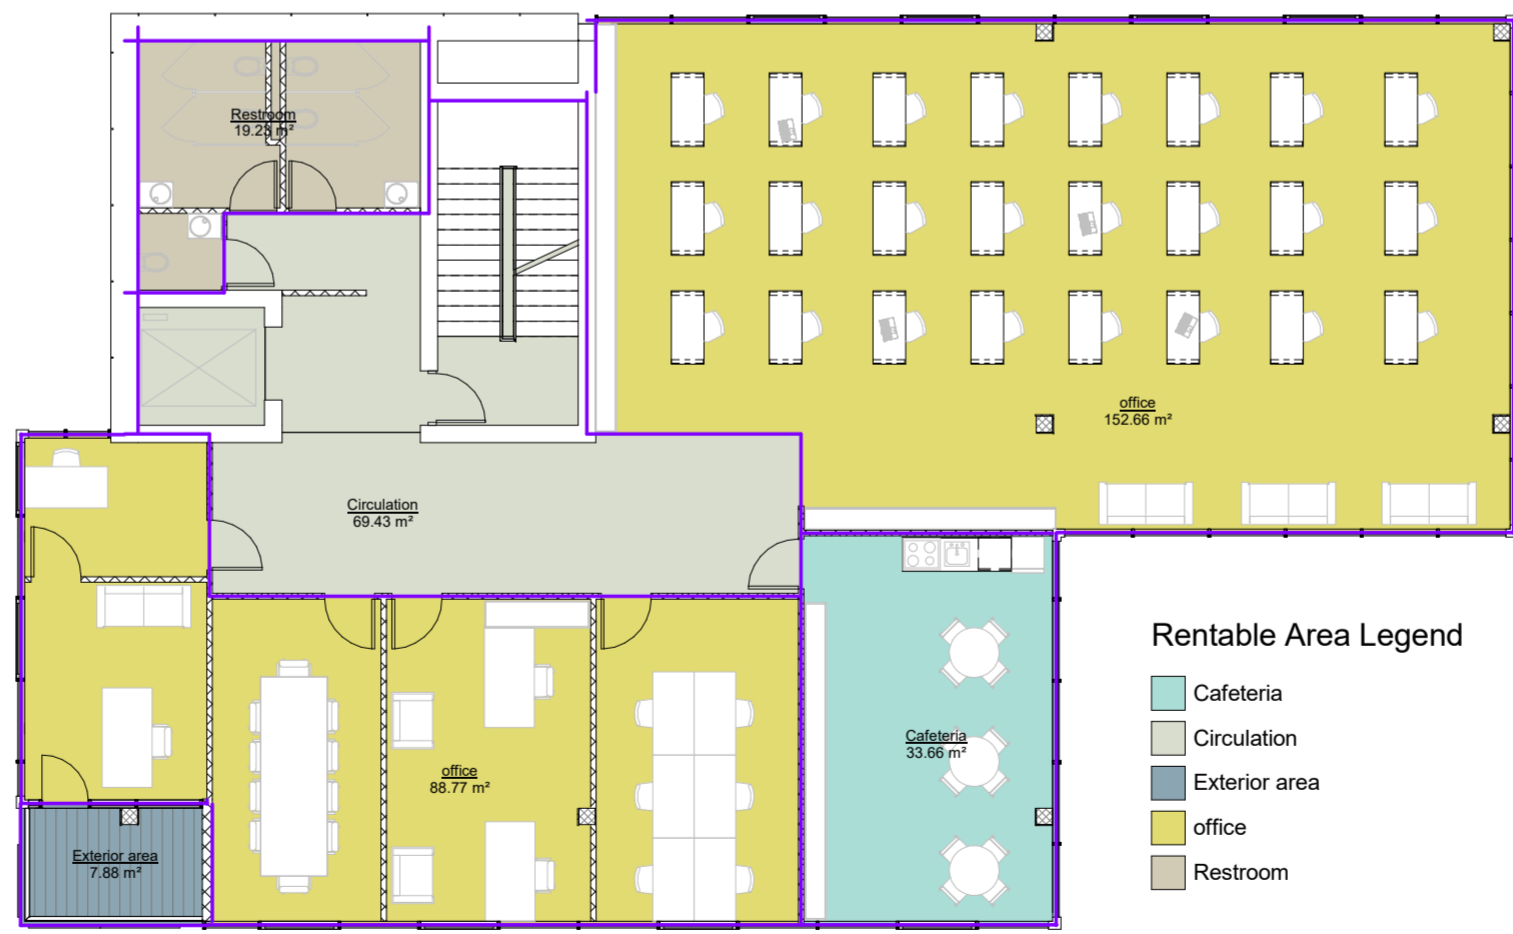

2 01 First level
1 : 65



Project Name and Address:

OFFICE BUILDING

64 East Street

Zip code SN10 4FF

No.	Description	Date

Client name:

Chezley Stoddard

Project number 0001

Date 08.01.2019.

Drawn by Author


Checked by Checker

A007


Scale 1 : 100

www.TARACIVIL.COM

16-02-2023 13:28:28

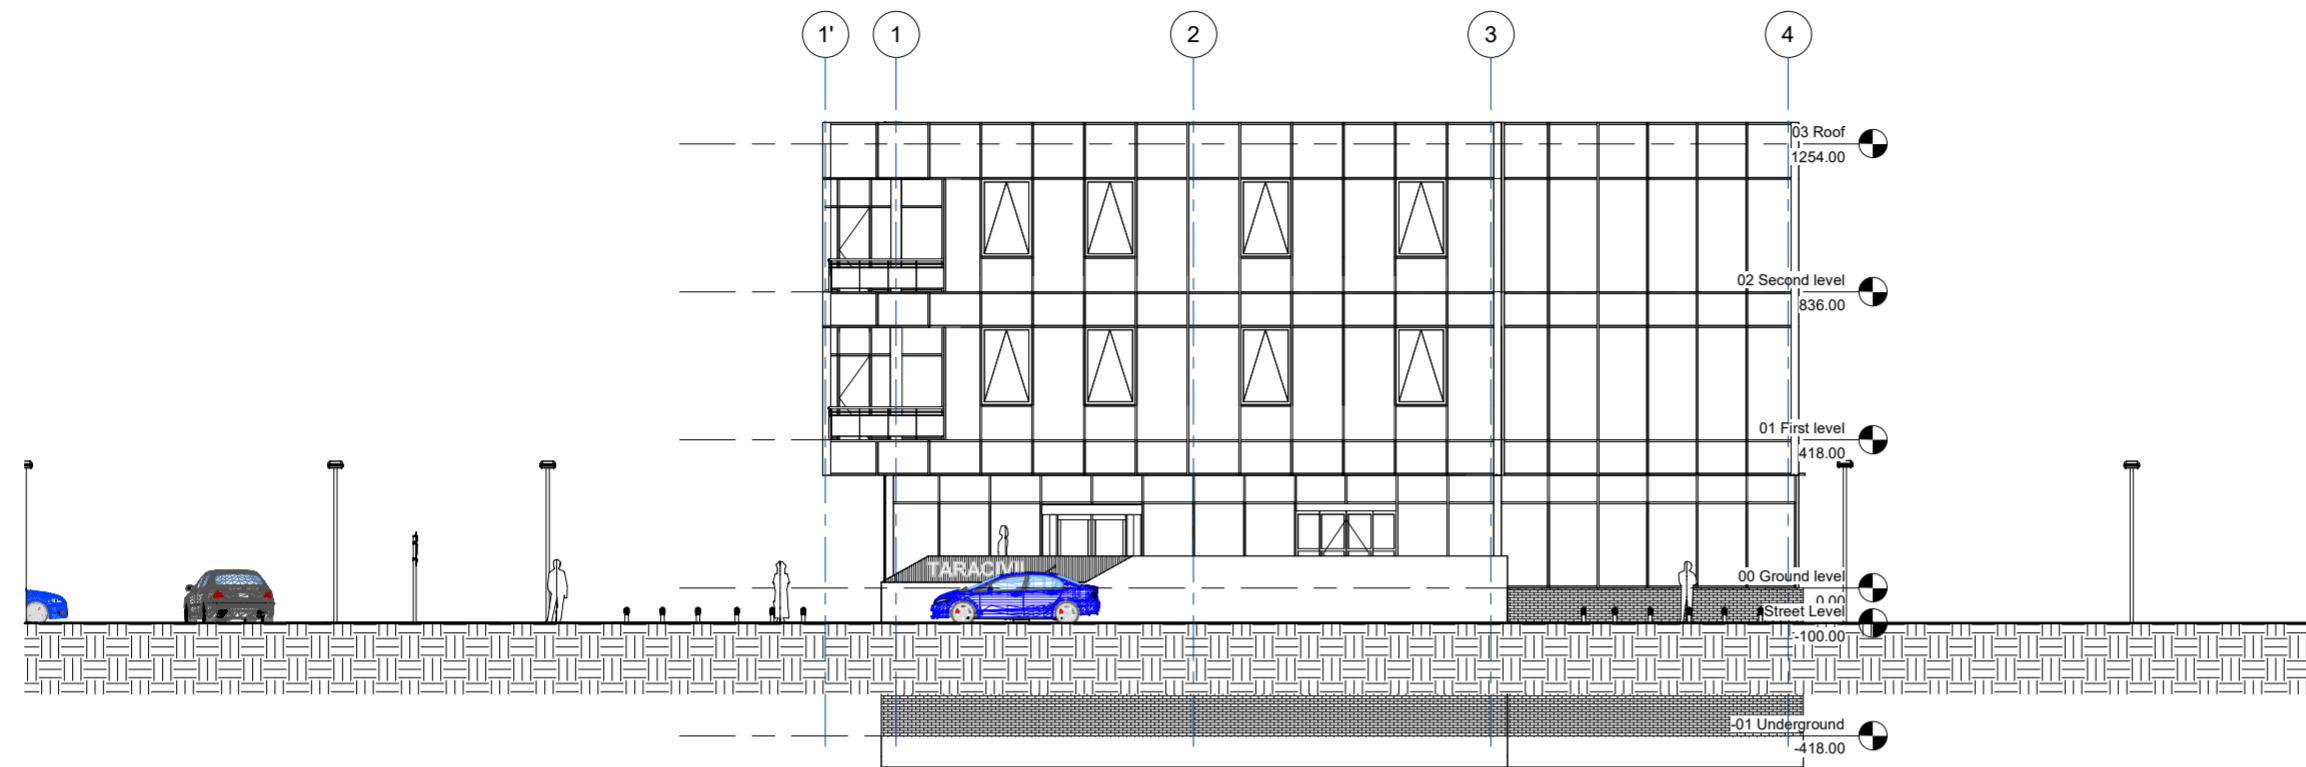

1 South
1 : 100

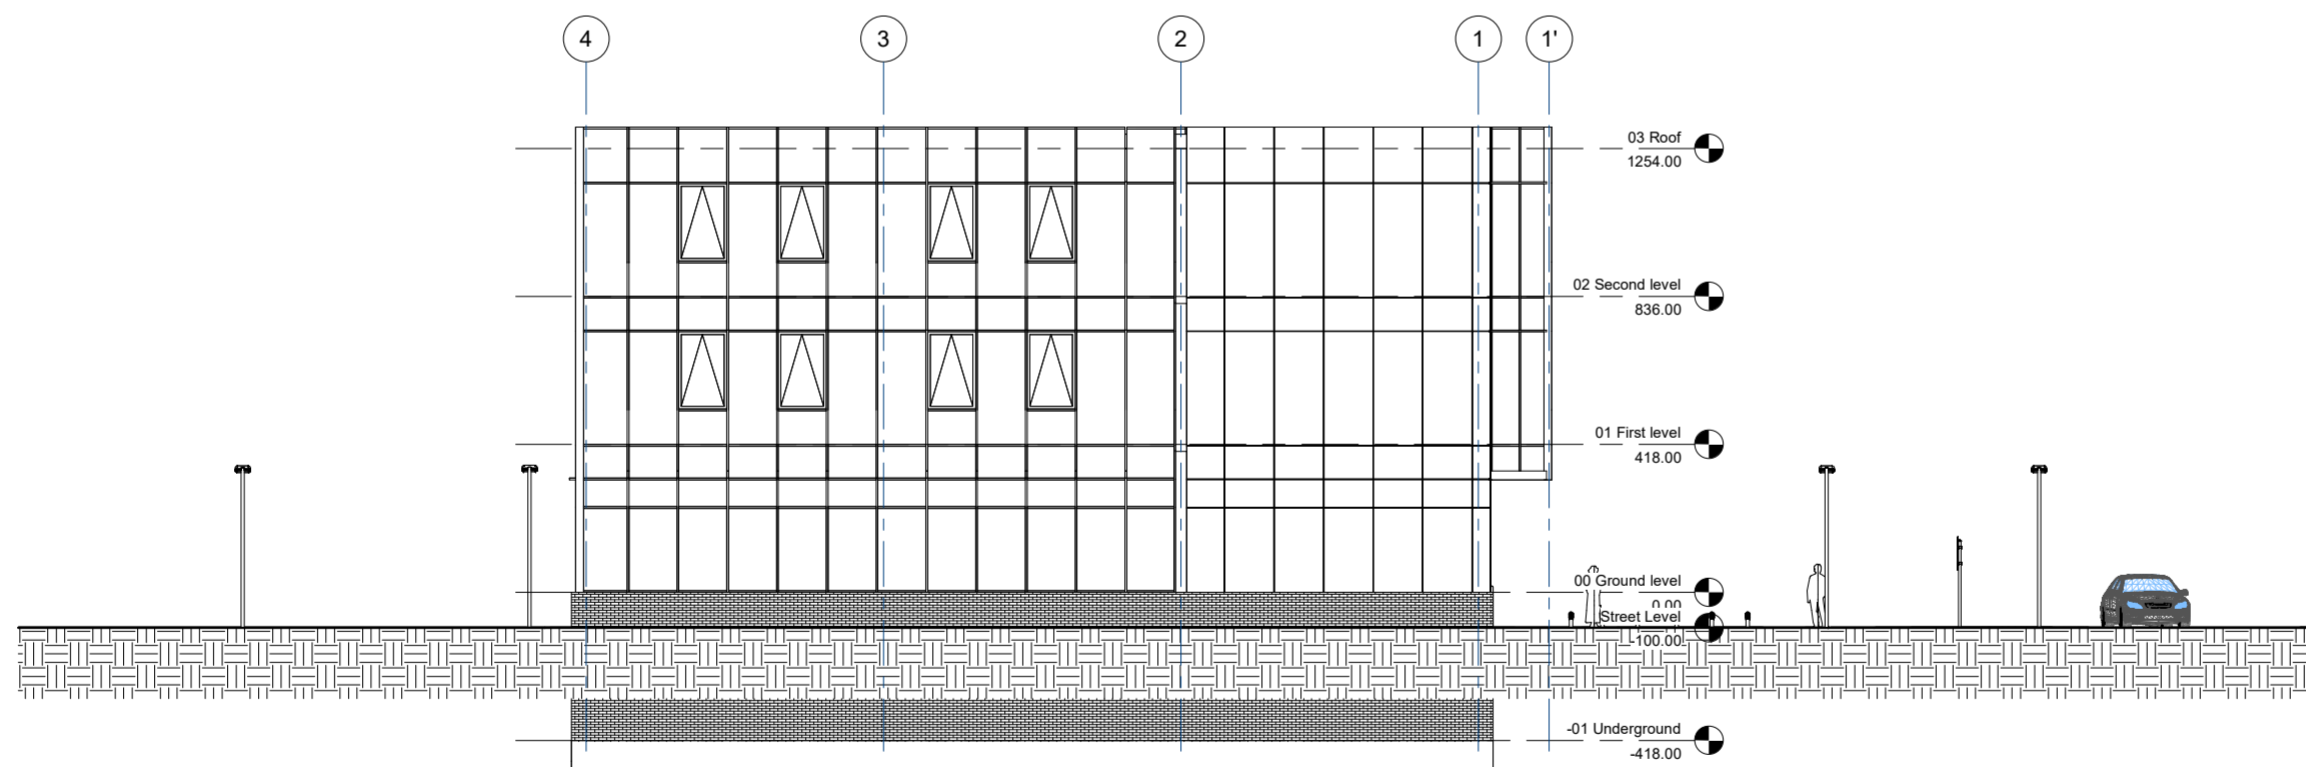

2 North
1 : 100



Project Name and Address:

OFFICE BUILDING

64 East Street

Zip code SN10 4FF

No.	Description	Date

Client name:

Chezley Stoddard

Project number 0001


Date 08.01.2019.

Drawn by Author


Checked by Checker

A008

Scale

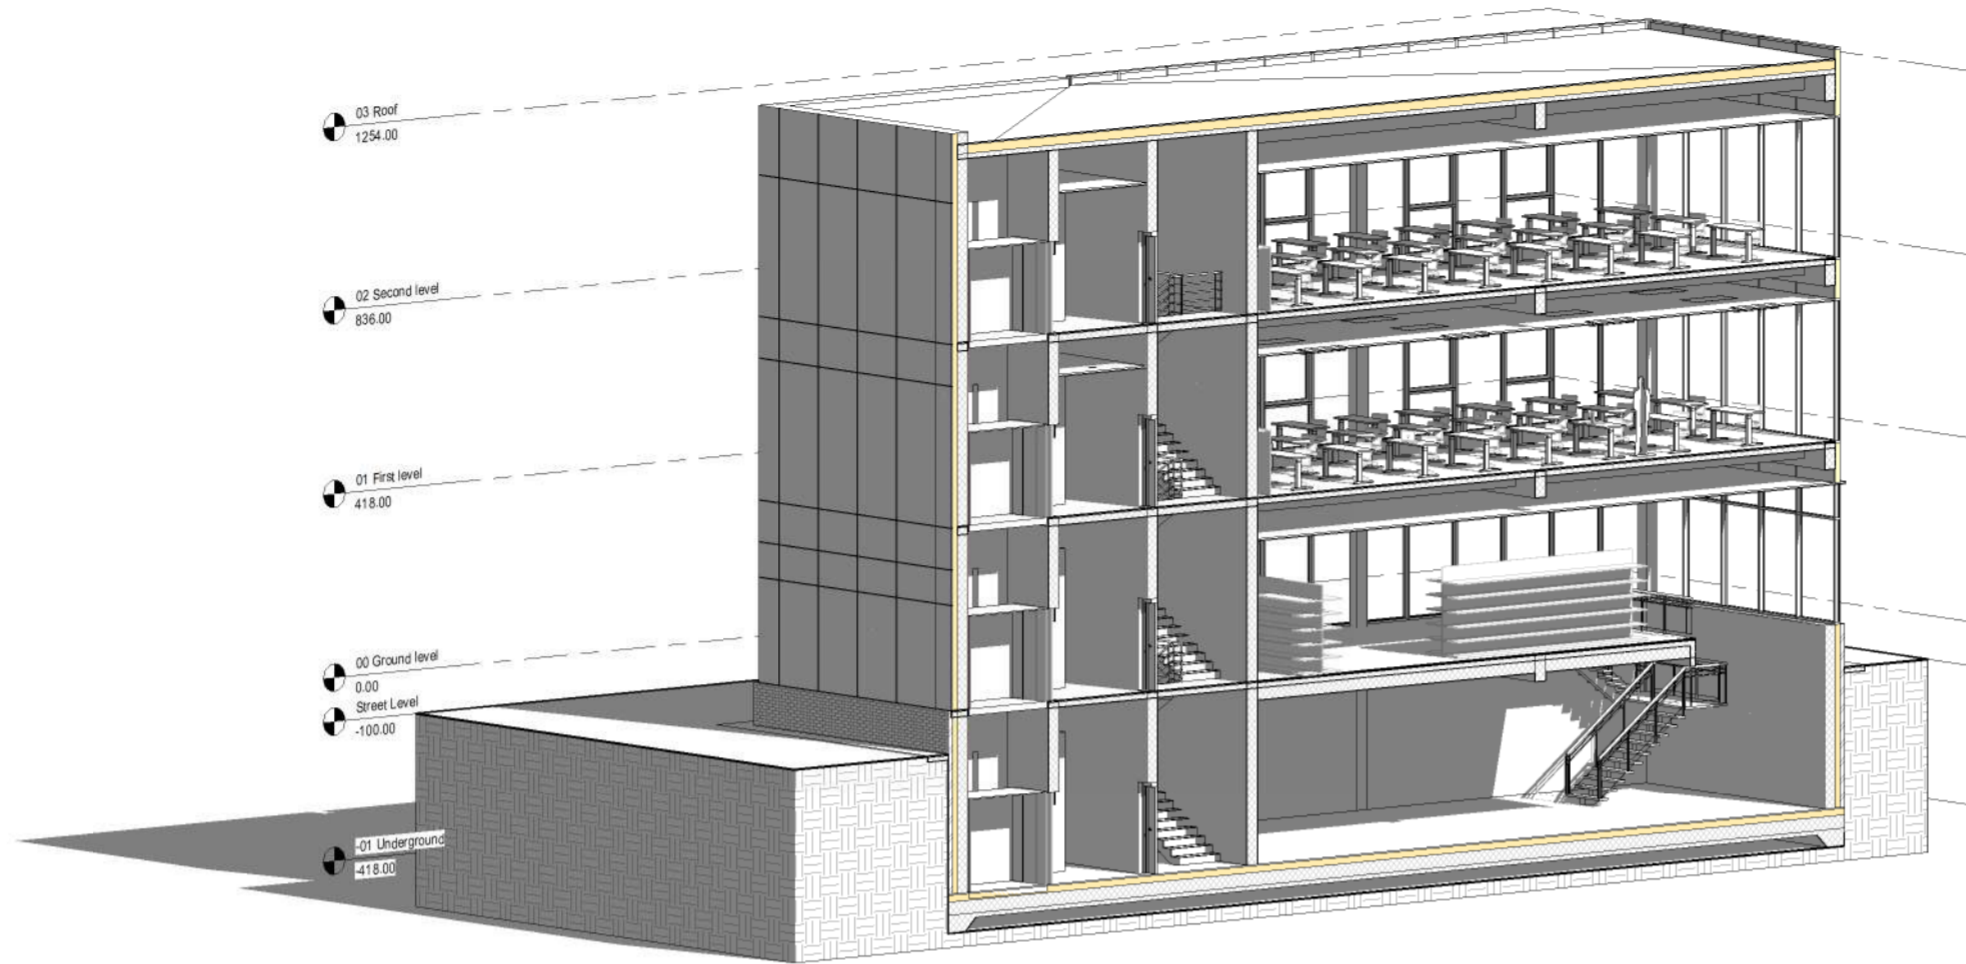

1 3D ISOMATRIC VIEW

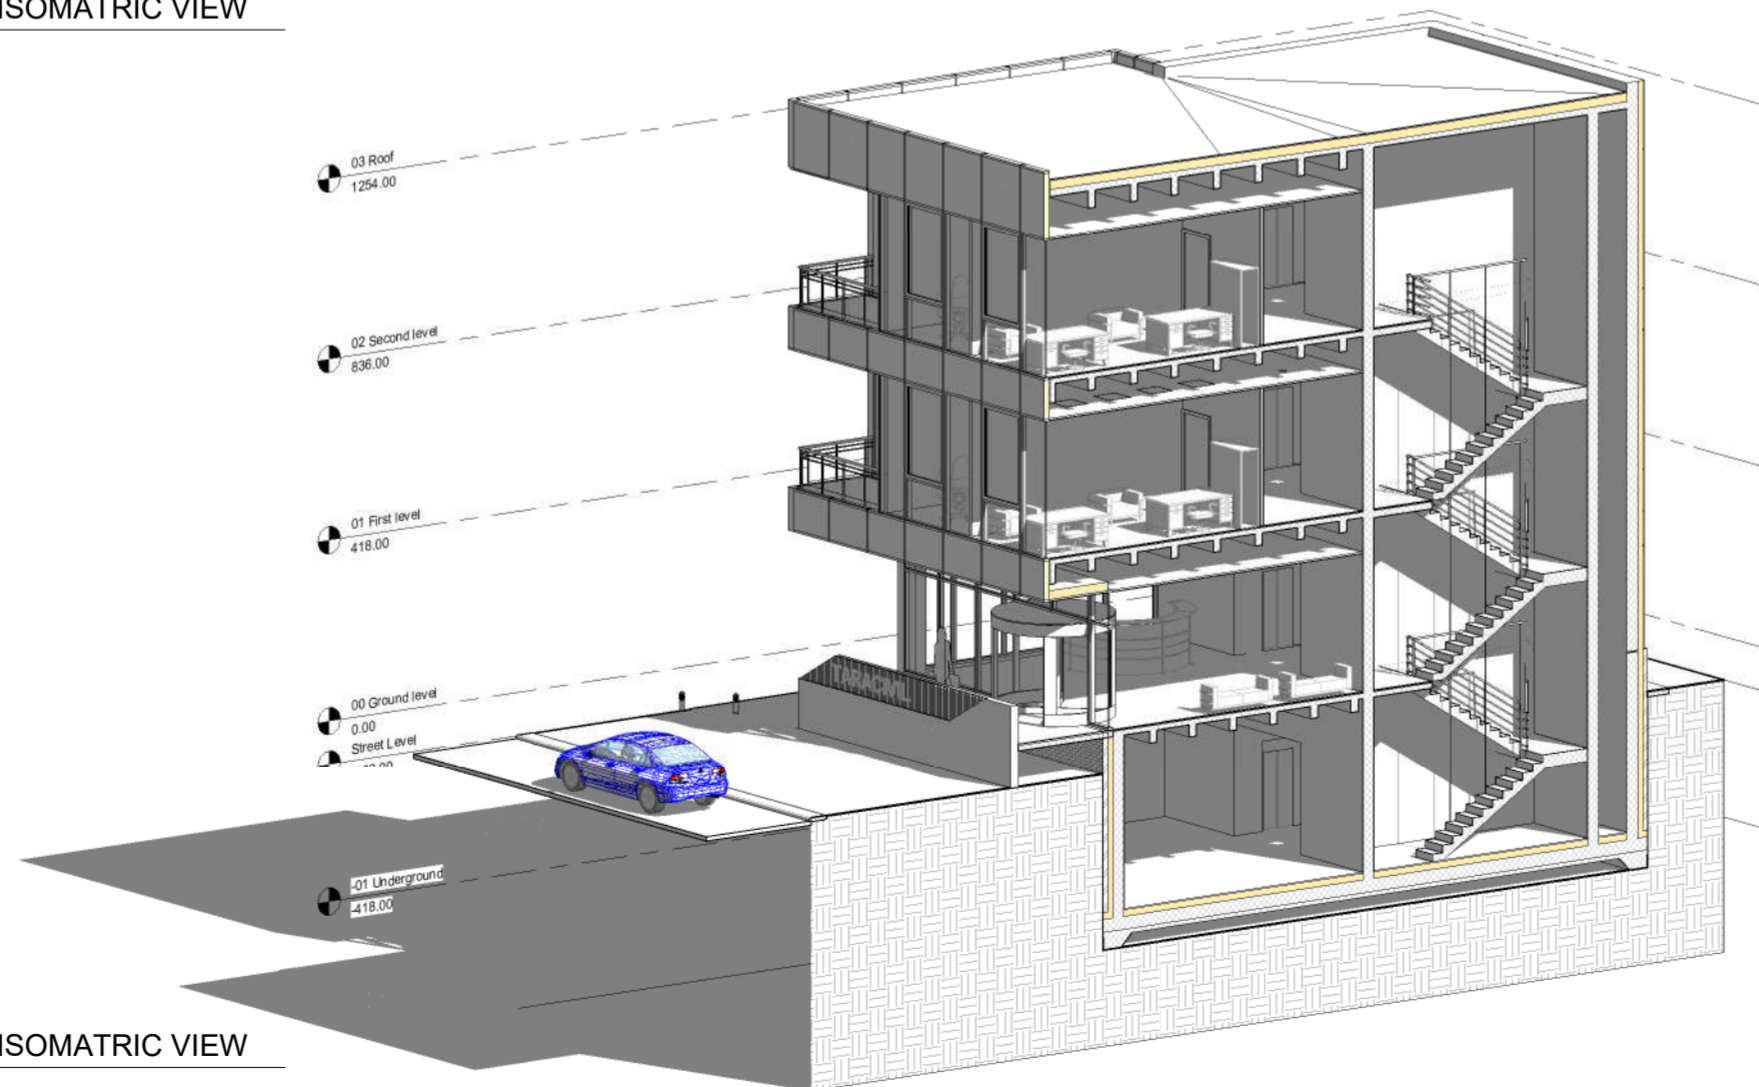

2 3D ISOMATRIC VIEW



Project Name and Address:

OFFICE BUILDING

64 East Street

Zip code SN10 4FF

No.	Description	Date


Client name:

Chezley Stoddard


Project number	0001
Date	08.01.2019.
Drawn by	Author
Checked by	Checker

A009

Scale	1 : 80
-------	--------

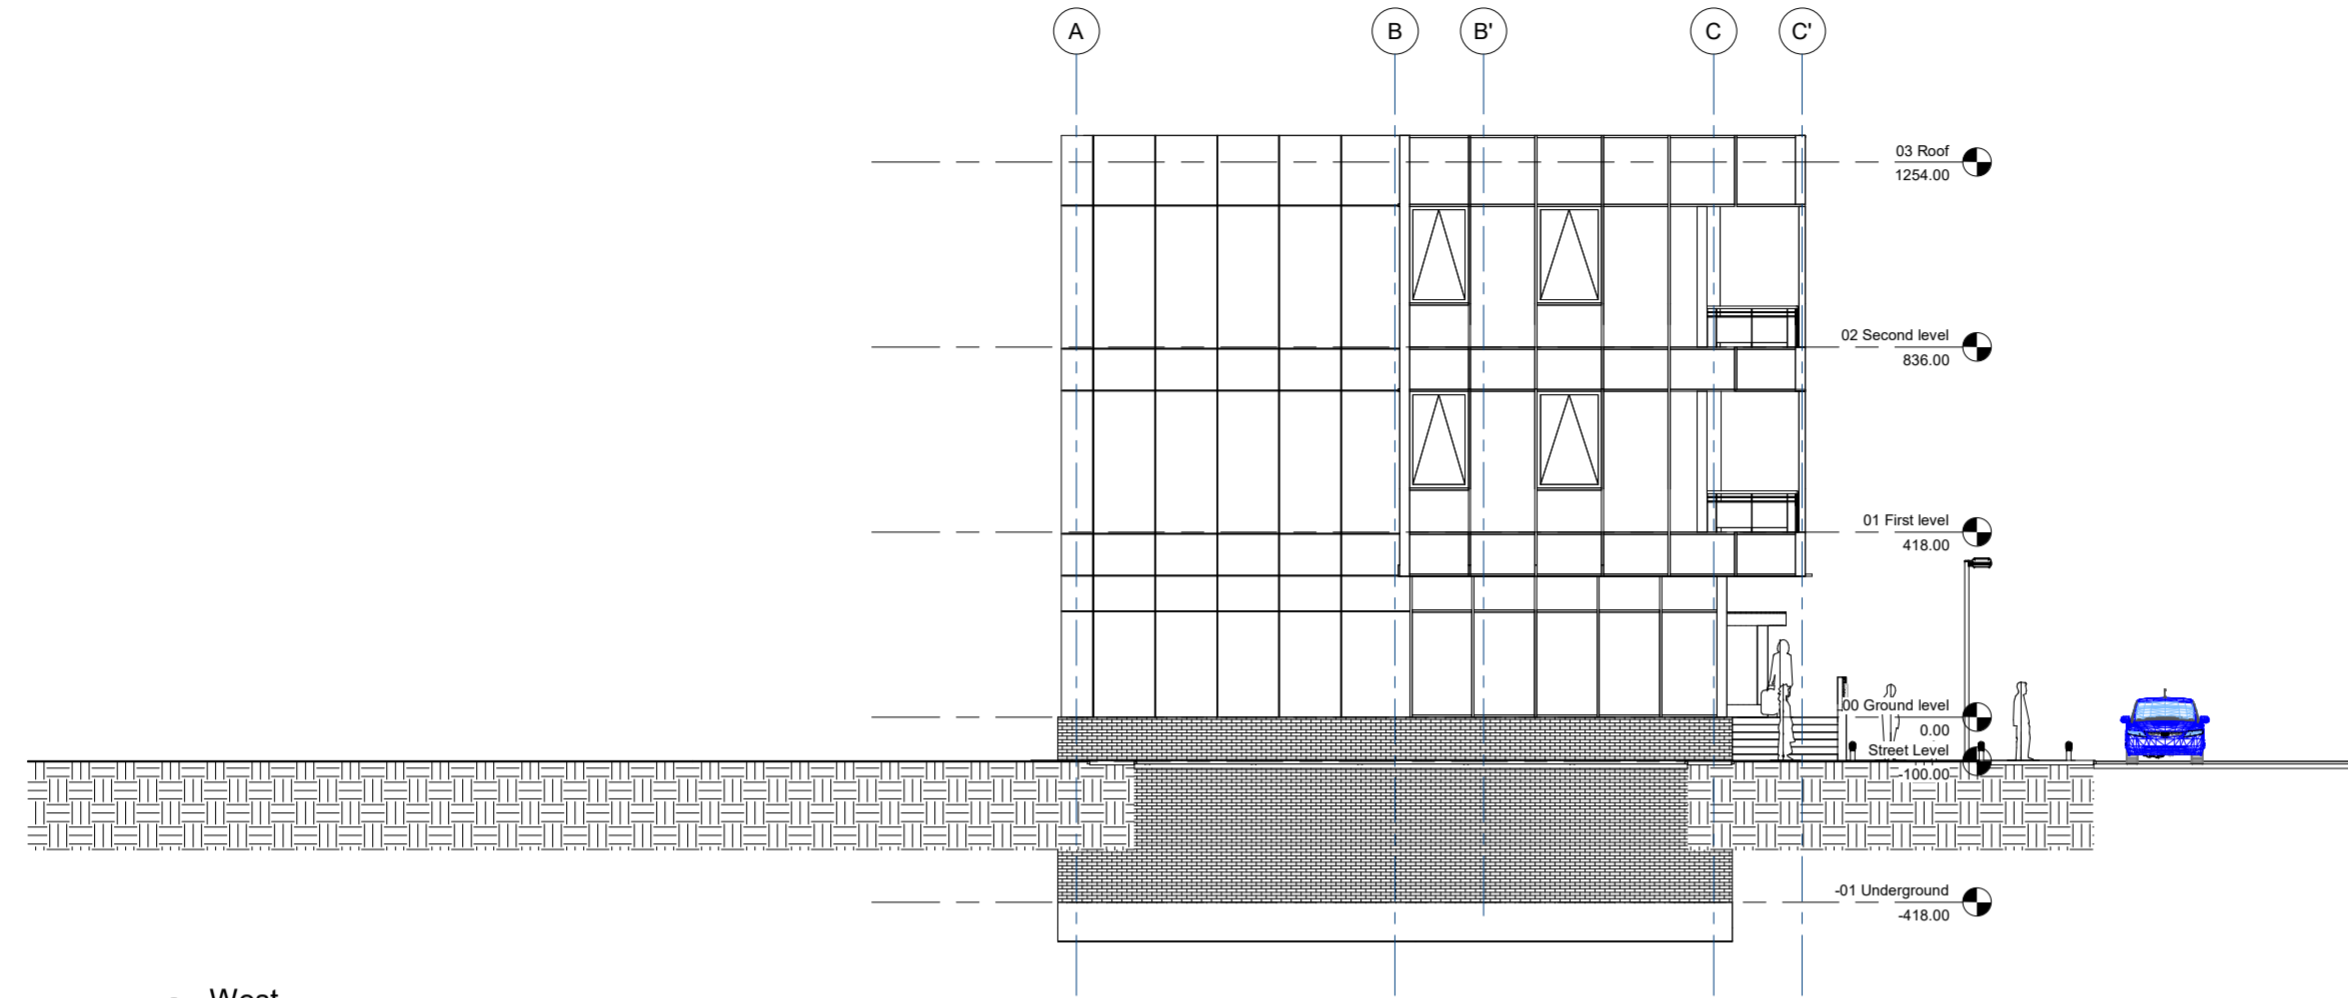

1 West
1 : 80

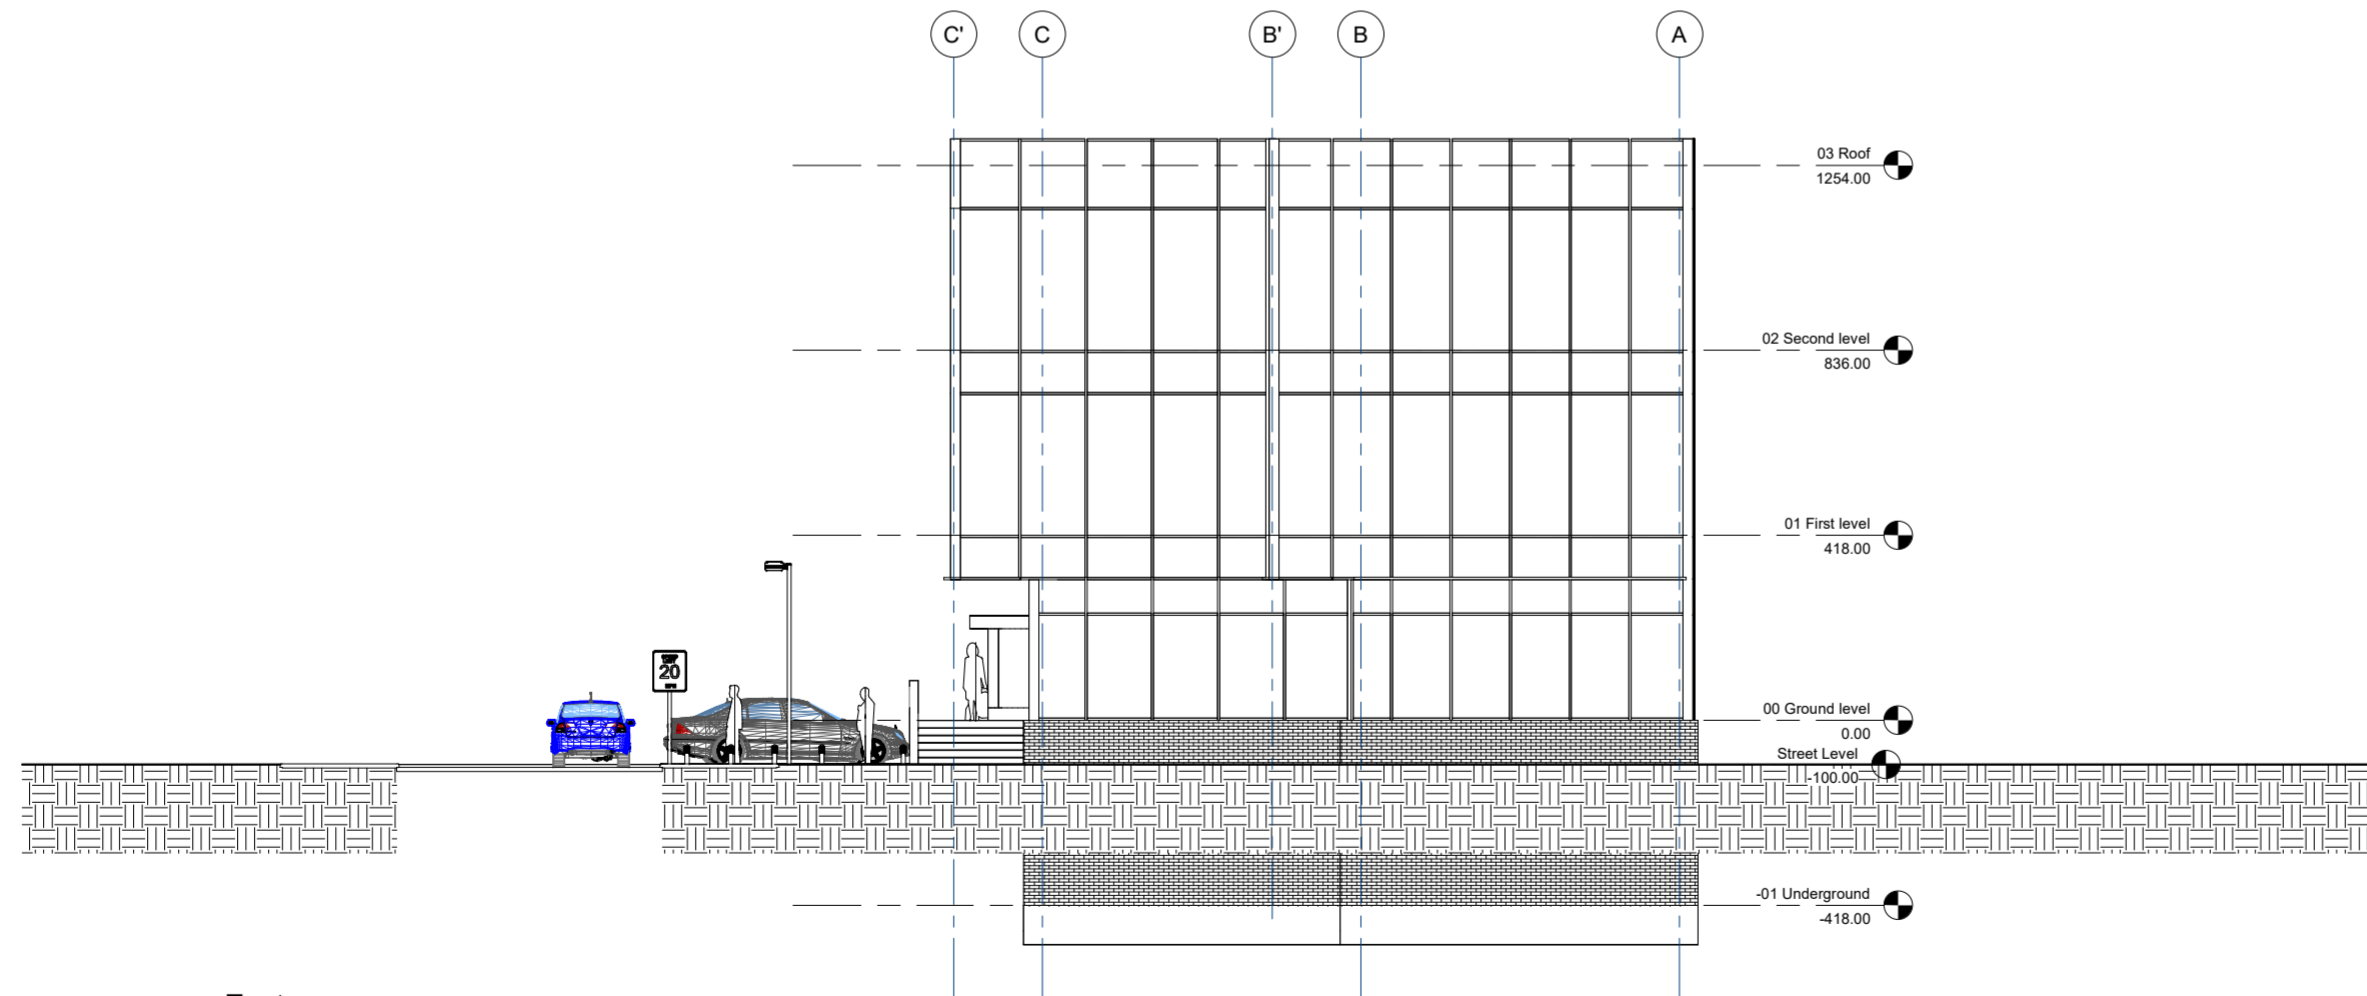

2 East
1 : 80



Project Name and Address:

OFFICE BUILDING

64 East Street

Zip code SN10 4FF

No.	Description	Date

Client name:

Chezley Stoddard

Project number 0001


Date 08.01.2019.

Drawn by Author

Checked by Checker

A010

Scale 1 : 45

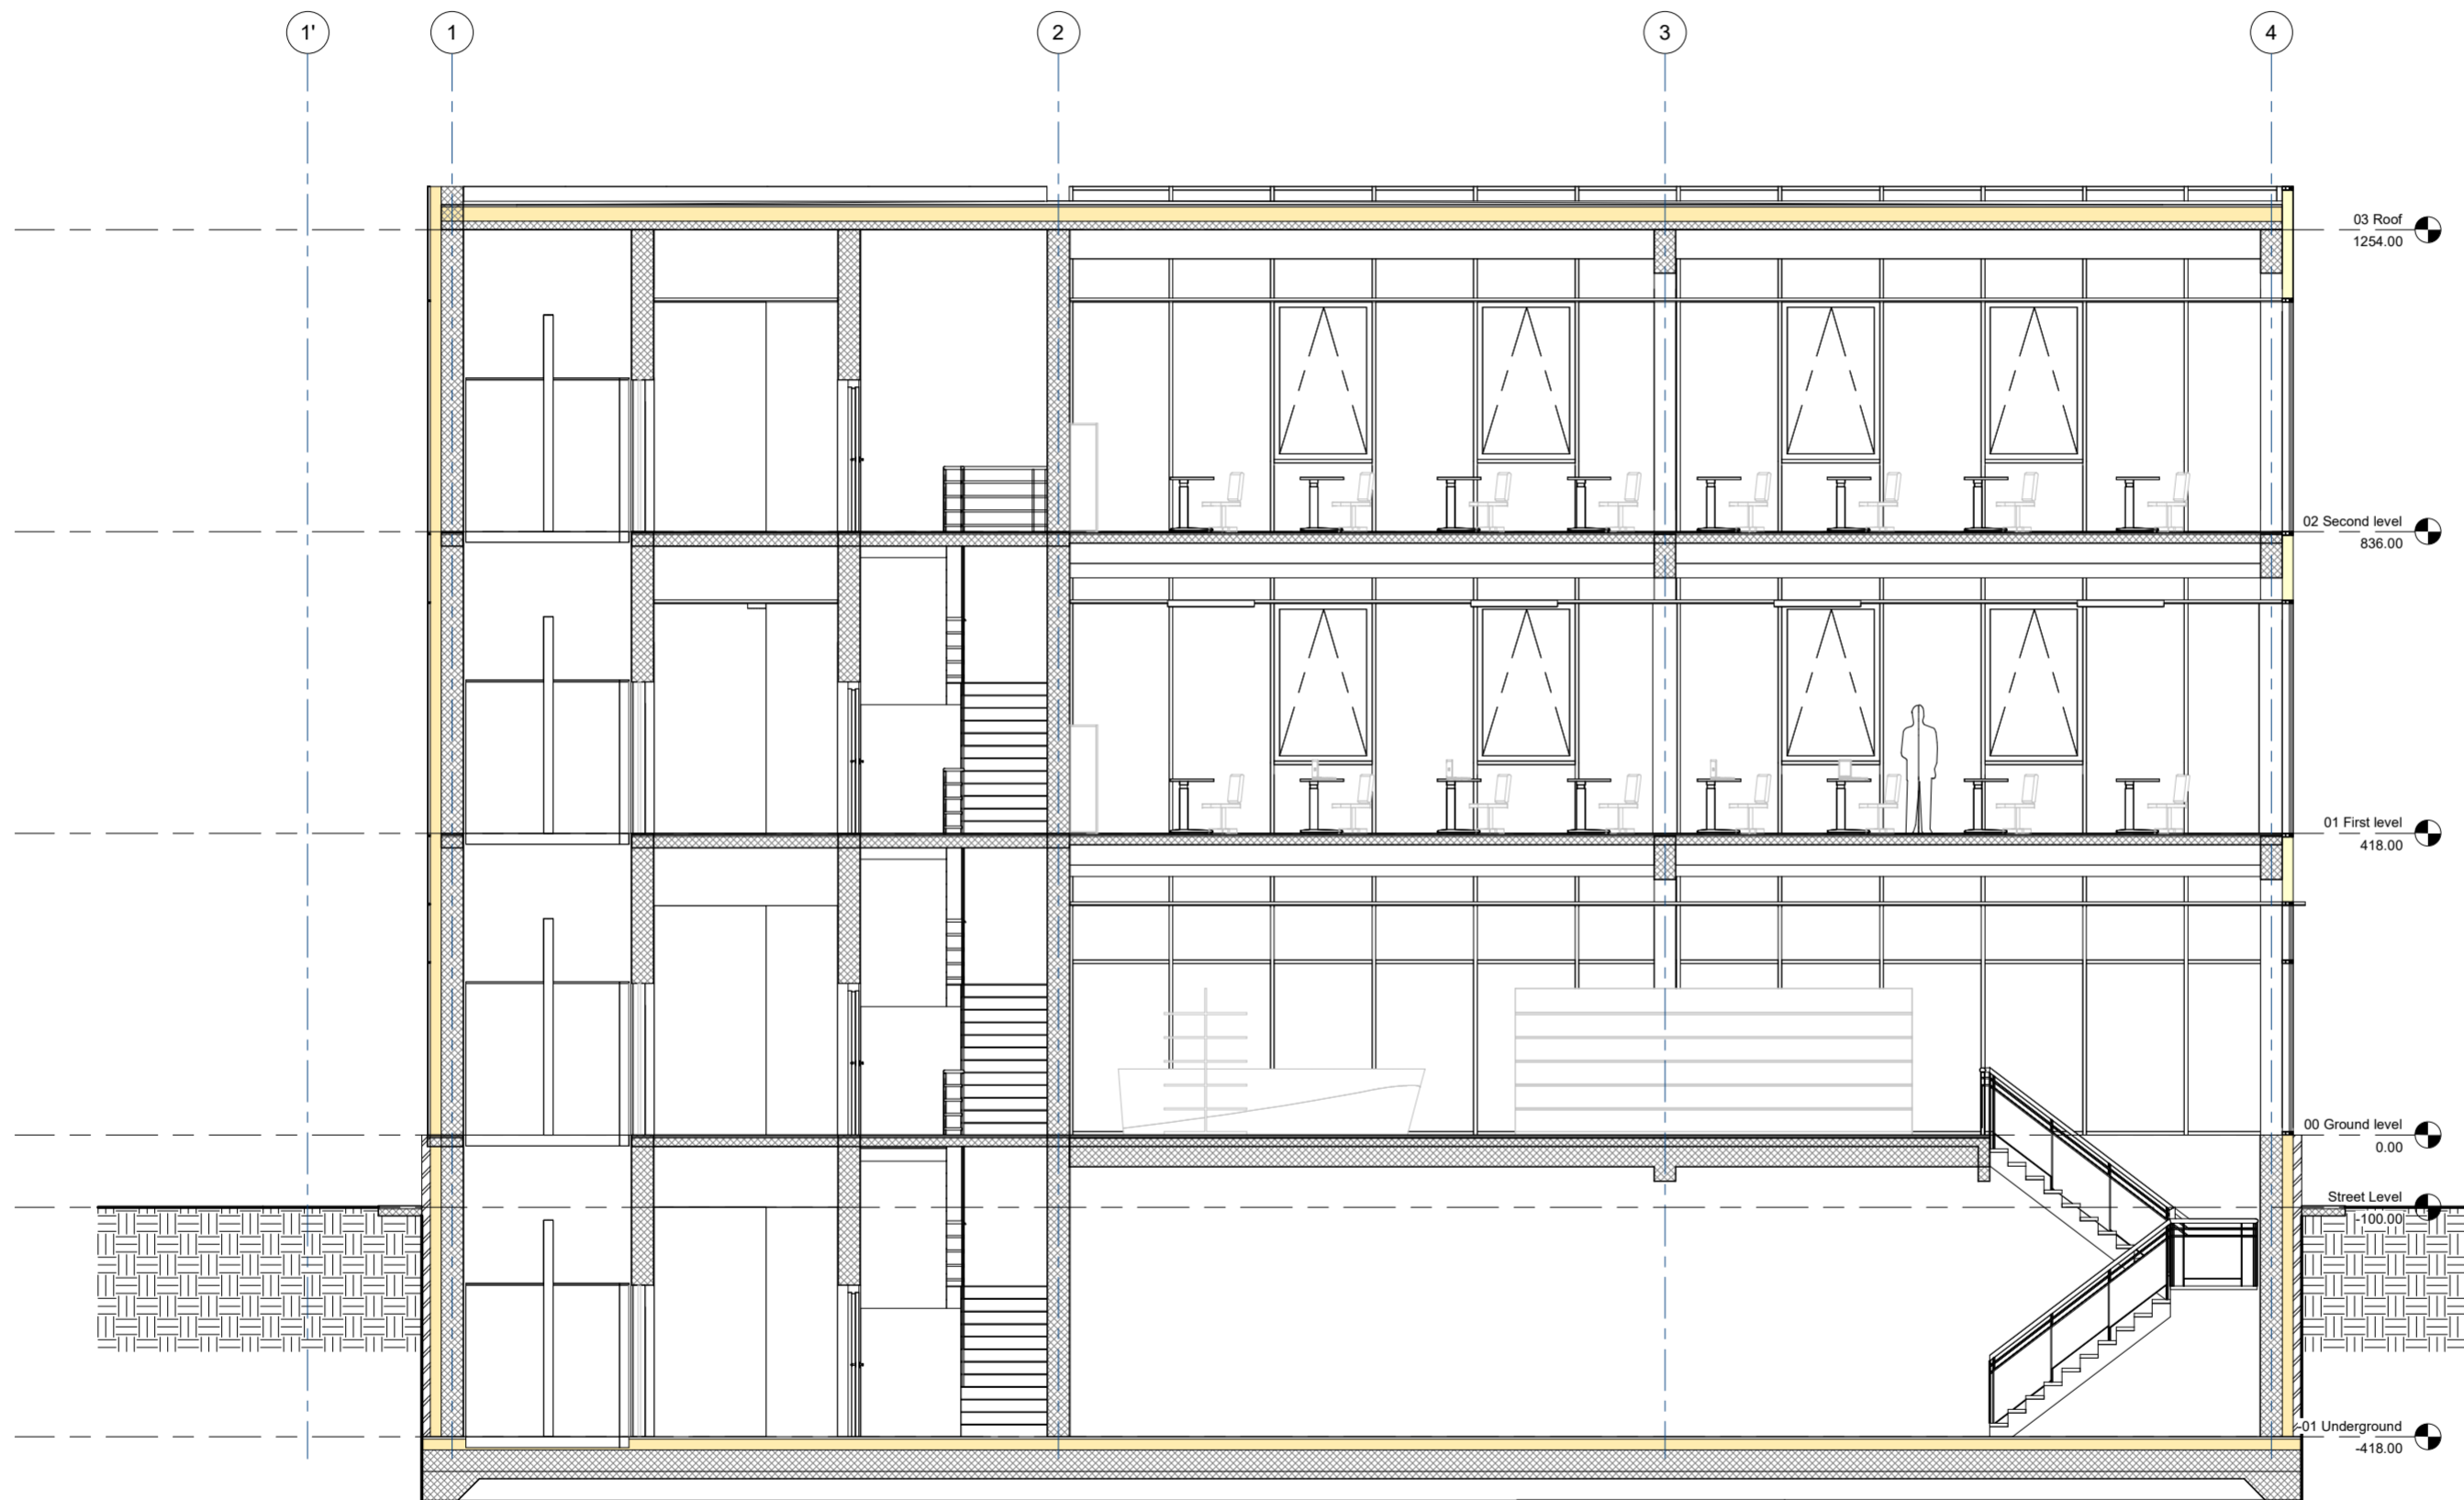

1 Section 1
1 : 45



Project Name and Address:

OFFICE BUILDING

64 East Street

Zip code SN10 4FF

No.	Description	Date

Client name:

Chezley Stoddard

Project number 0001

Date 08.01.2019.

Drawn by Author


Checked by Checker

A110

Scale




1 Main 3D view

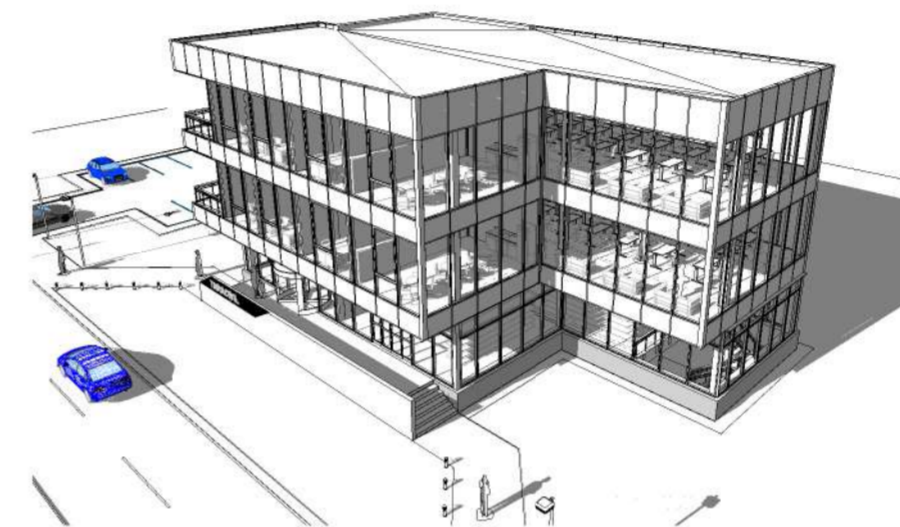

2 Birds eye view



3 Interior 3D view

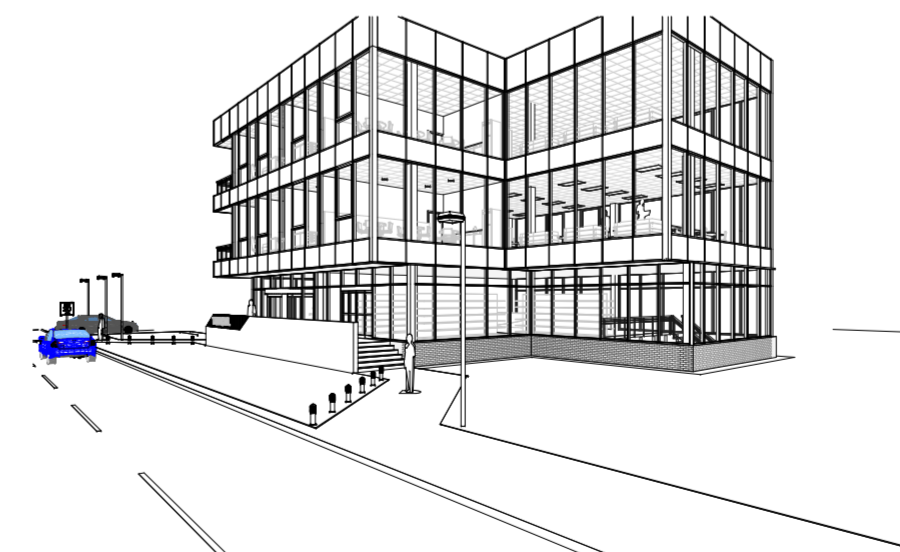

4 3D ISOMETRIC VIEW



Project Name and Address:

OFFICE BUILDING

64 East Street

Zip code SN10 4FF

No.	Description	Date

Client name:

Chezley Stoddard

Project number 0001

Date 08.01.2019.

Drawn by Author


Checked by Checker

A012

Scale 1 : 40

www.TARACIVIL.COM

16-02-2023 13:30:30

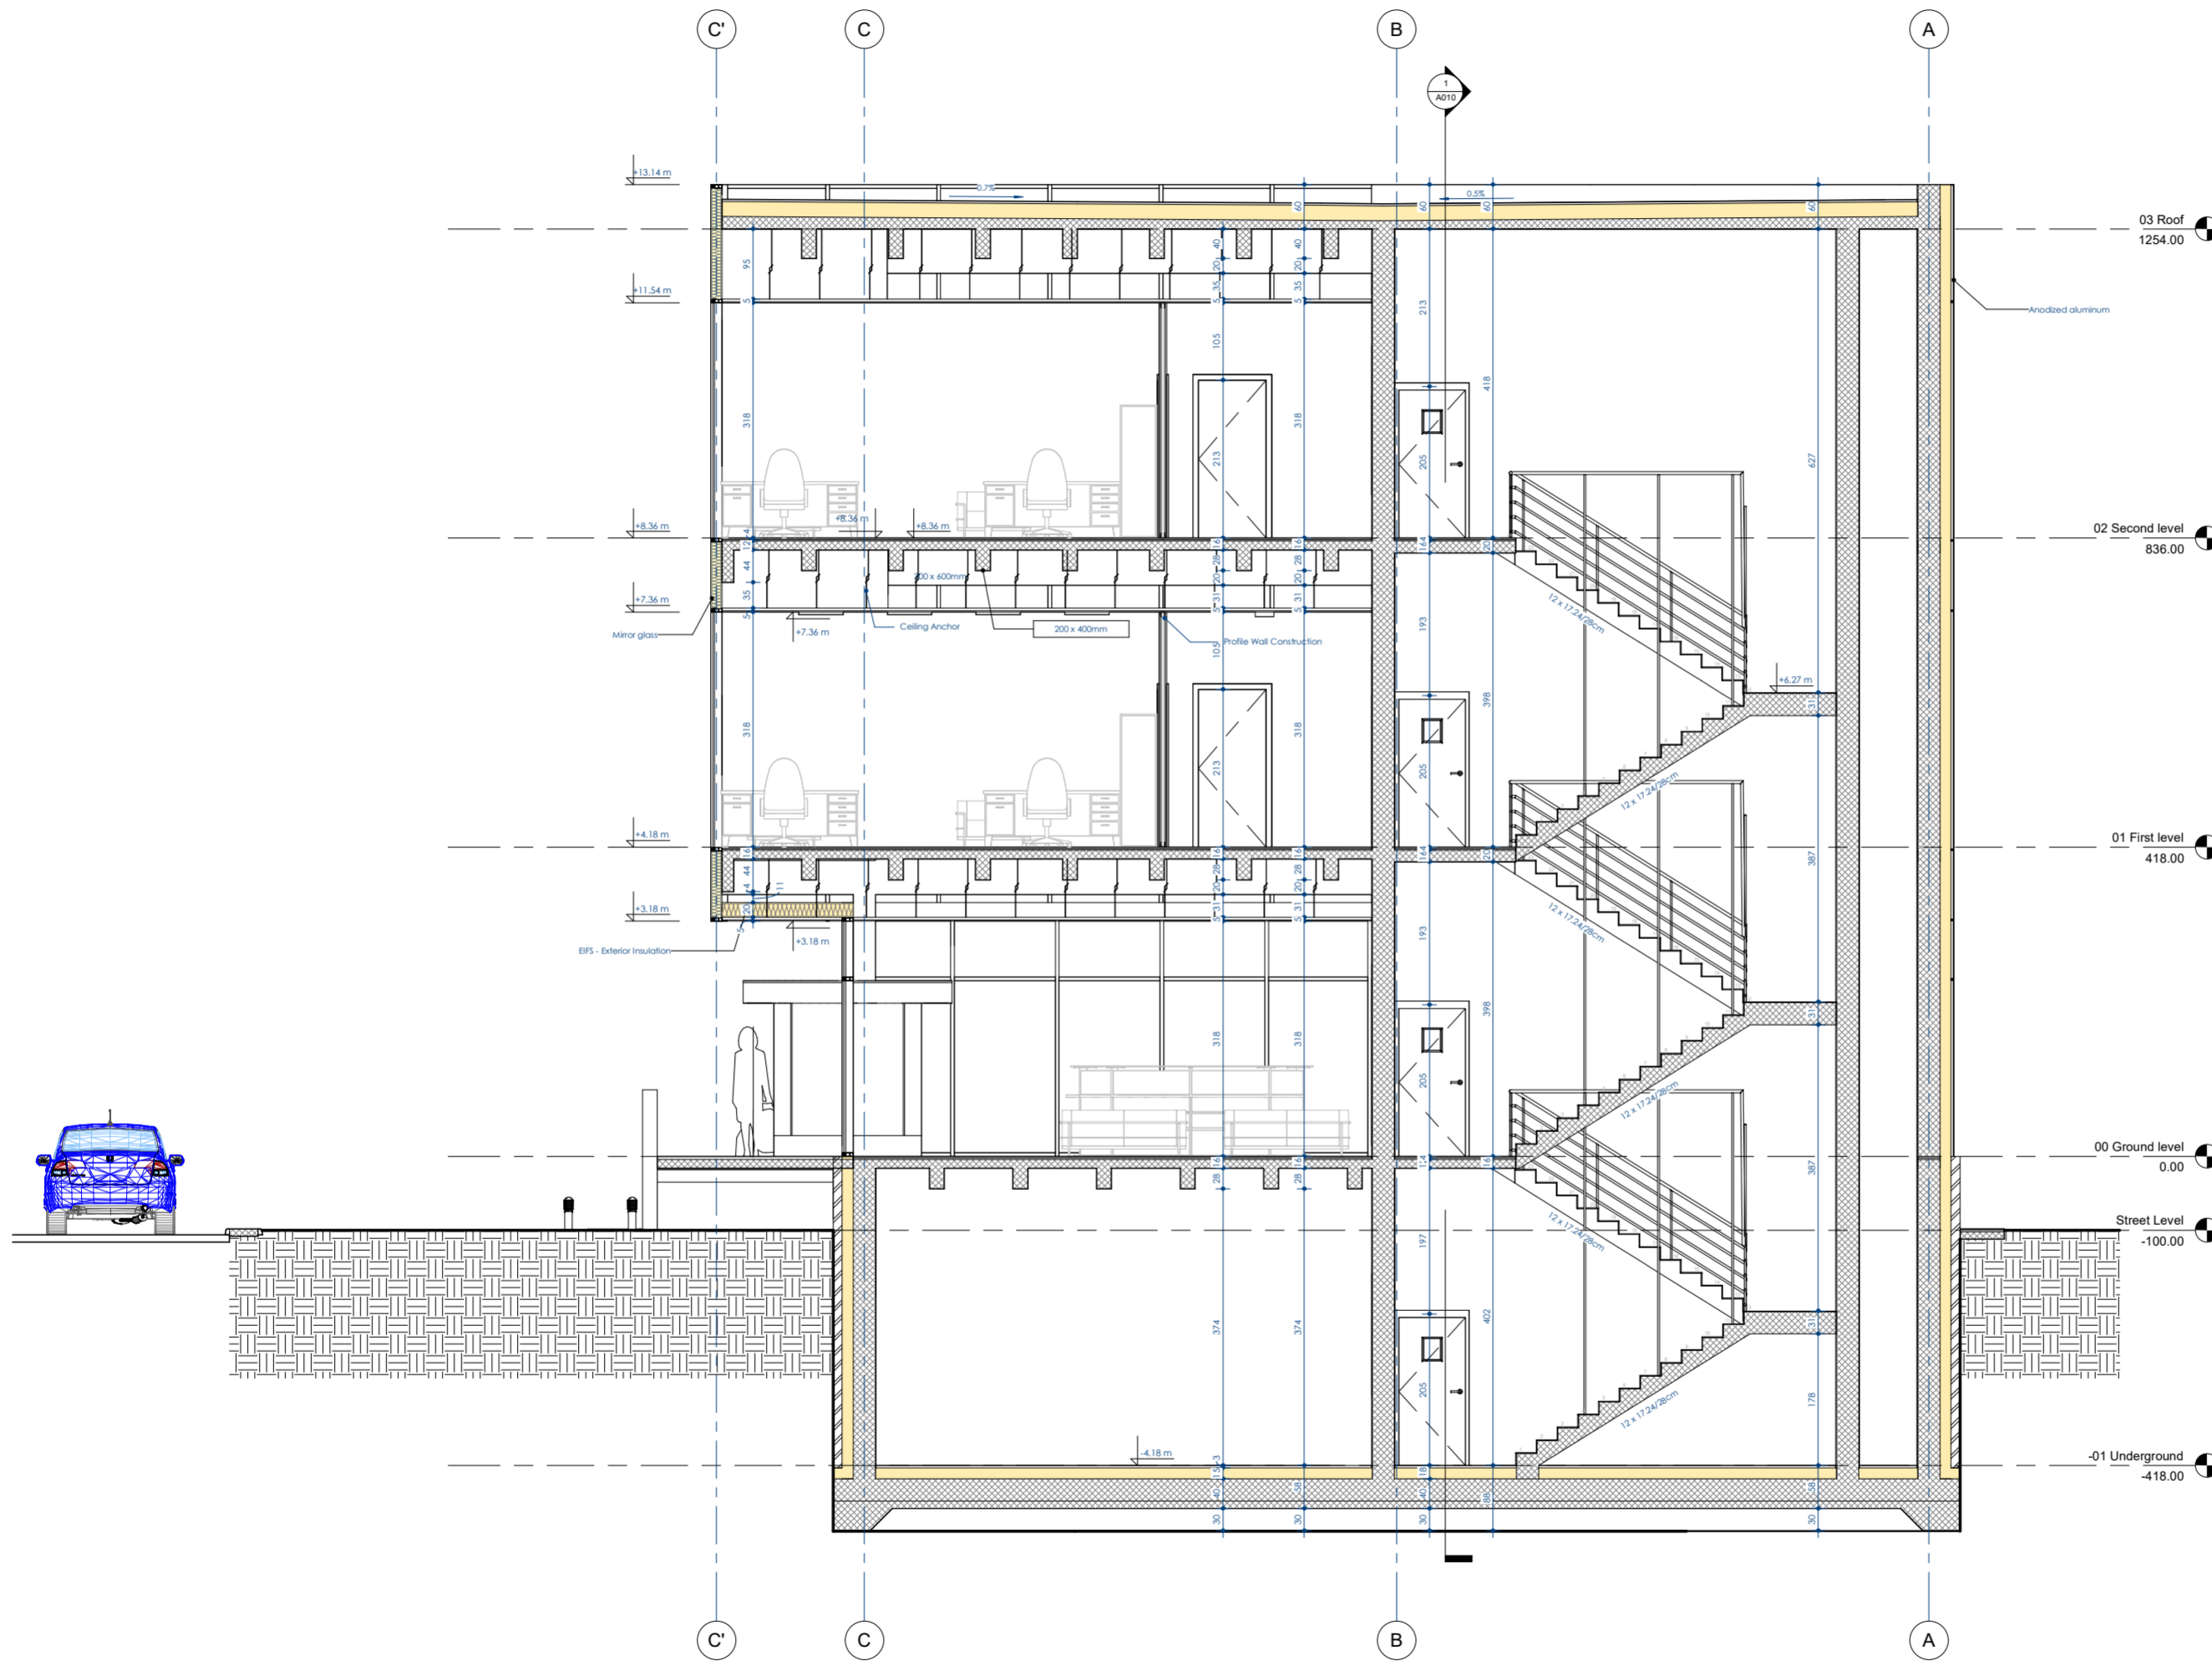

1 Section 2
1 : 40



Project Name and Address:

OFFICE BUILDING

64 East Street

Zip code SN10 4FF

No.	Description	Date

Client name:

Chezley Stoddard

Project number 0001


Date 08.01.2019.

Drawn by Author

Checked by Checker

A013

Scale 1 : 185

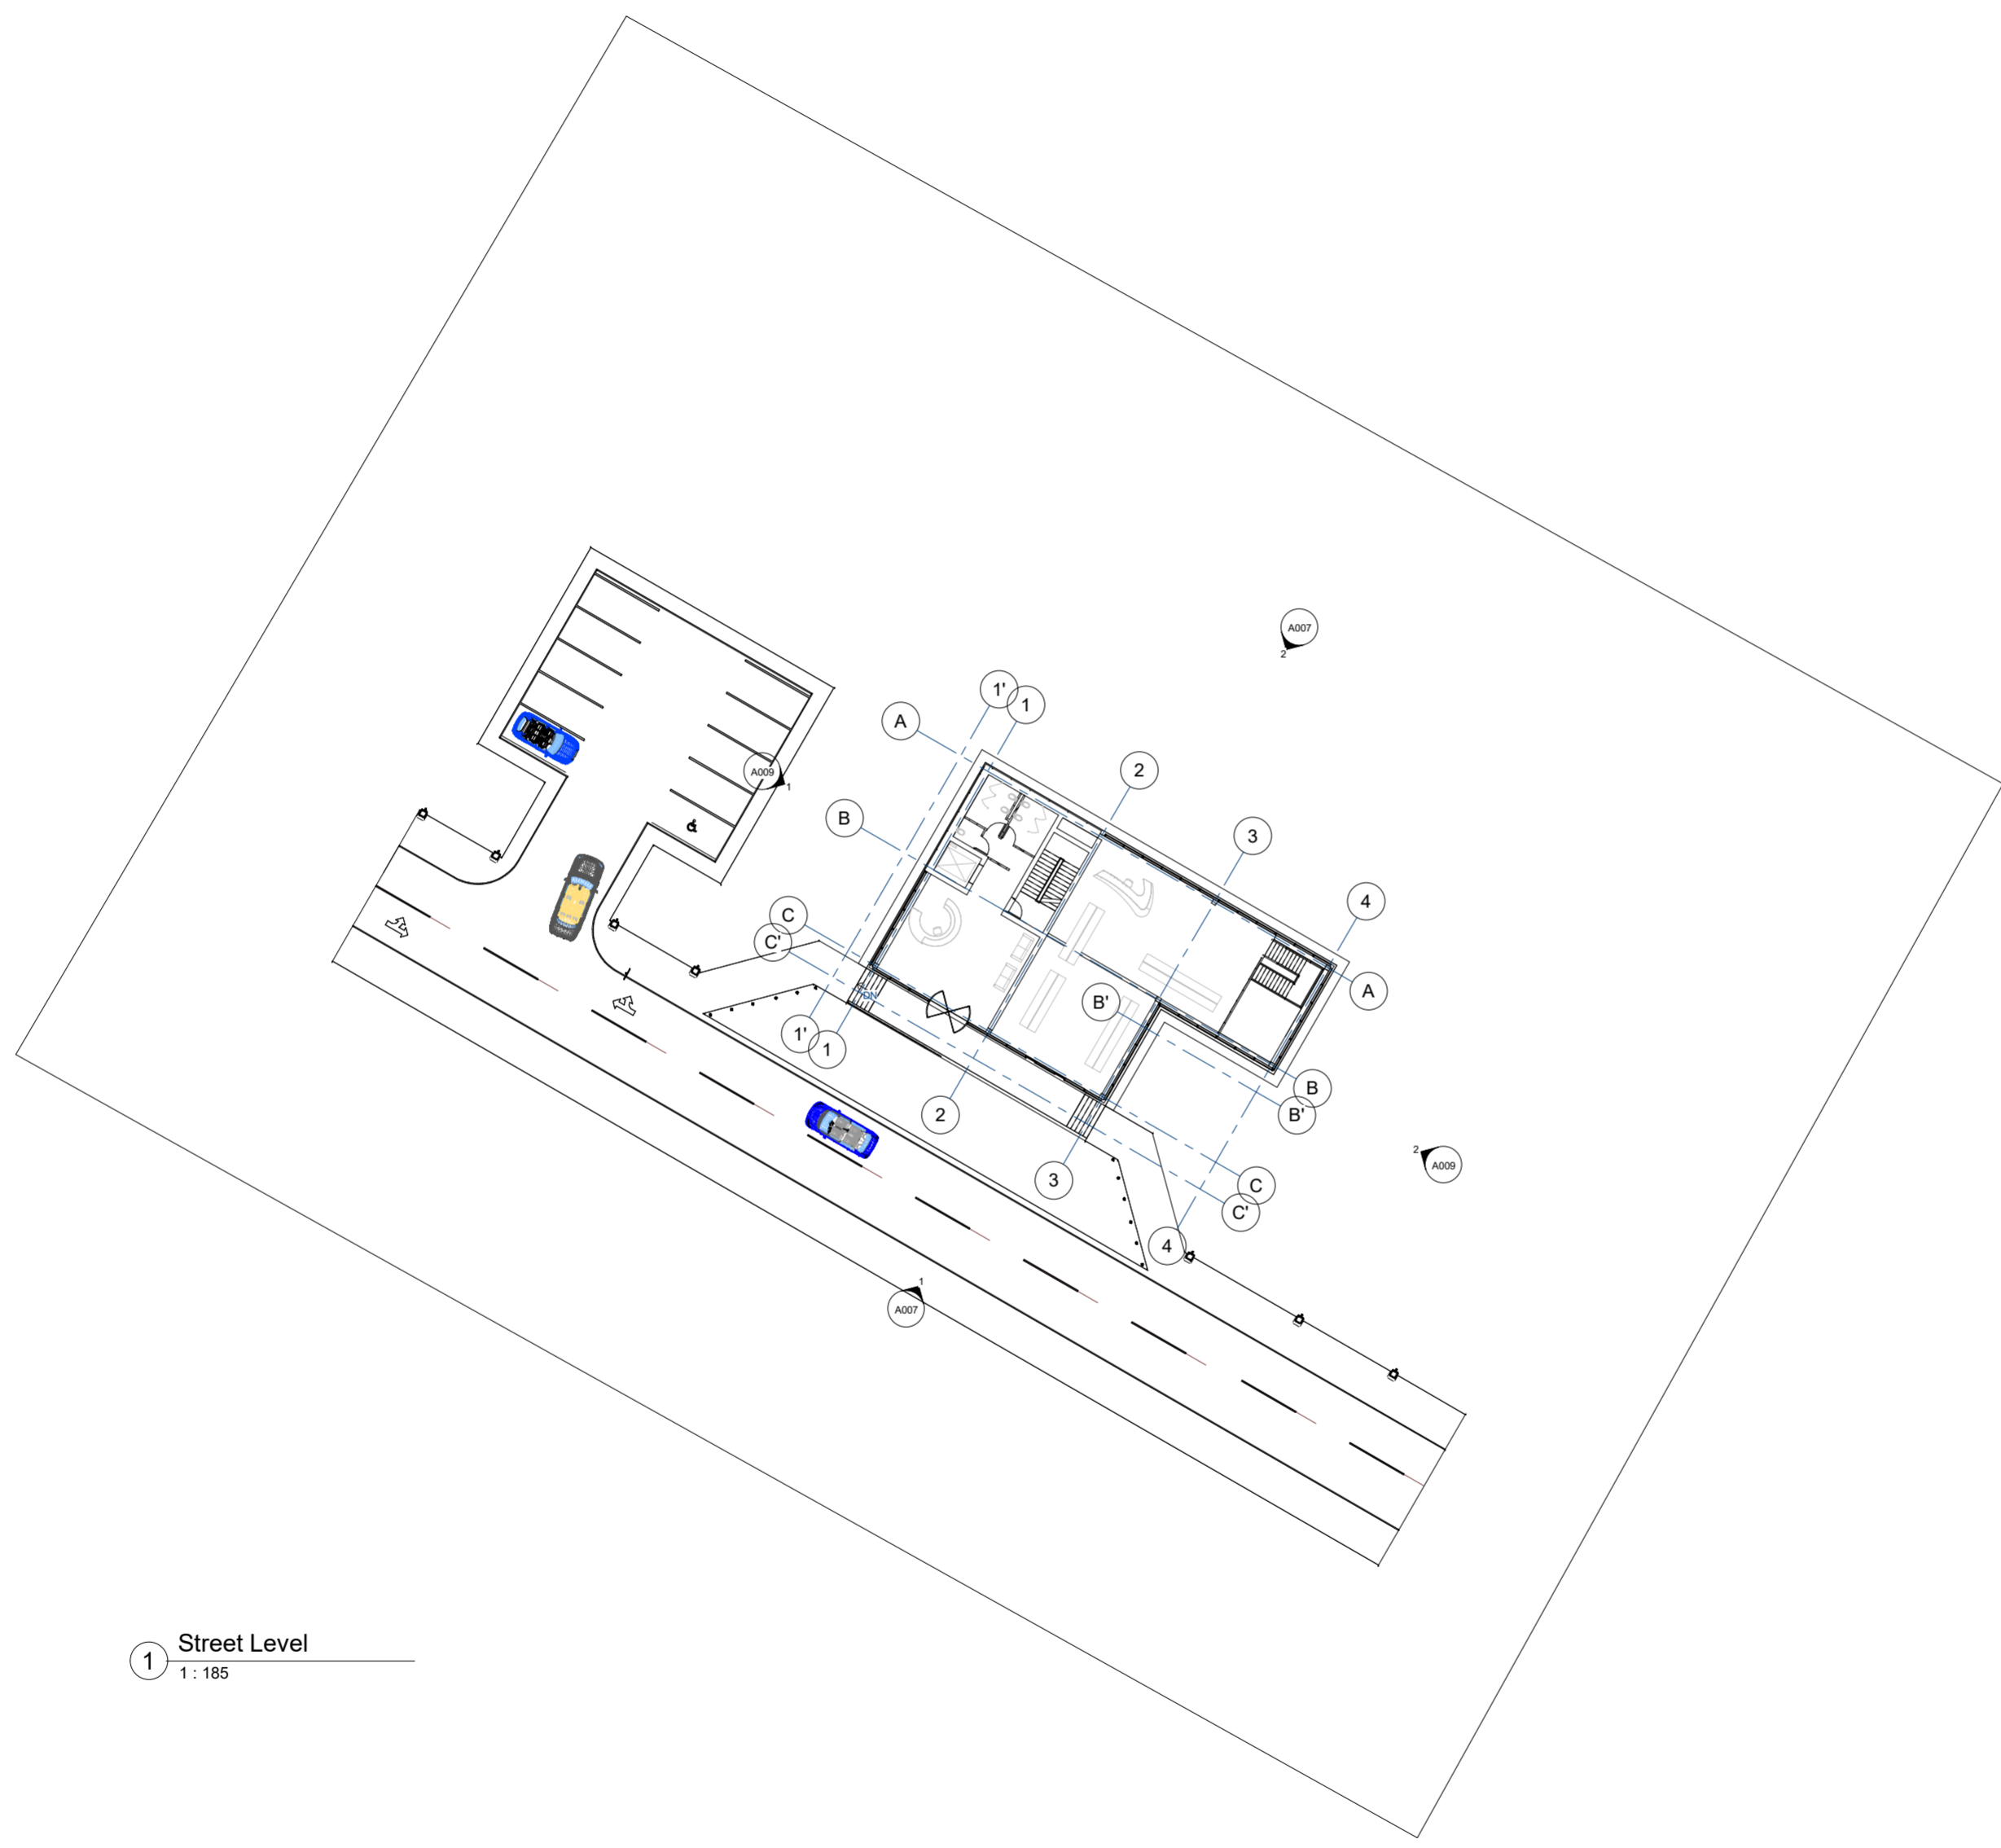

1 Street Level
1 : 185



Project Name and Address:

OFFICE BUILDING

64 East Street

Zip code SN10 4FF

No.	Description	Date

Client name:

Chezley Stoddard

Project number 0001


Date 08.01.2019.

Drawn by SUDARSHAN K

Checked by SUDARSHAN K

A014

Scale 1 : 183

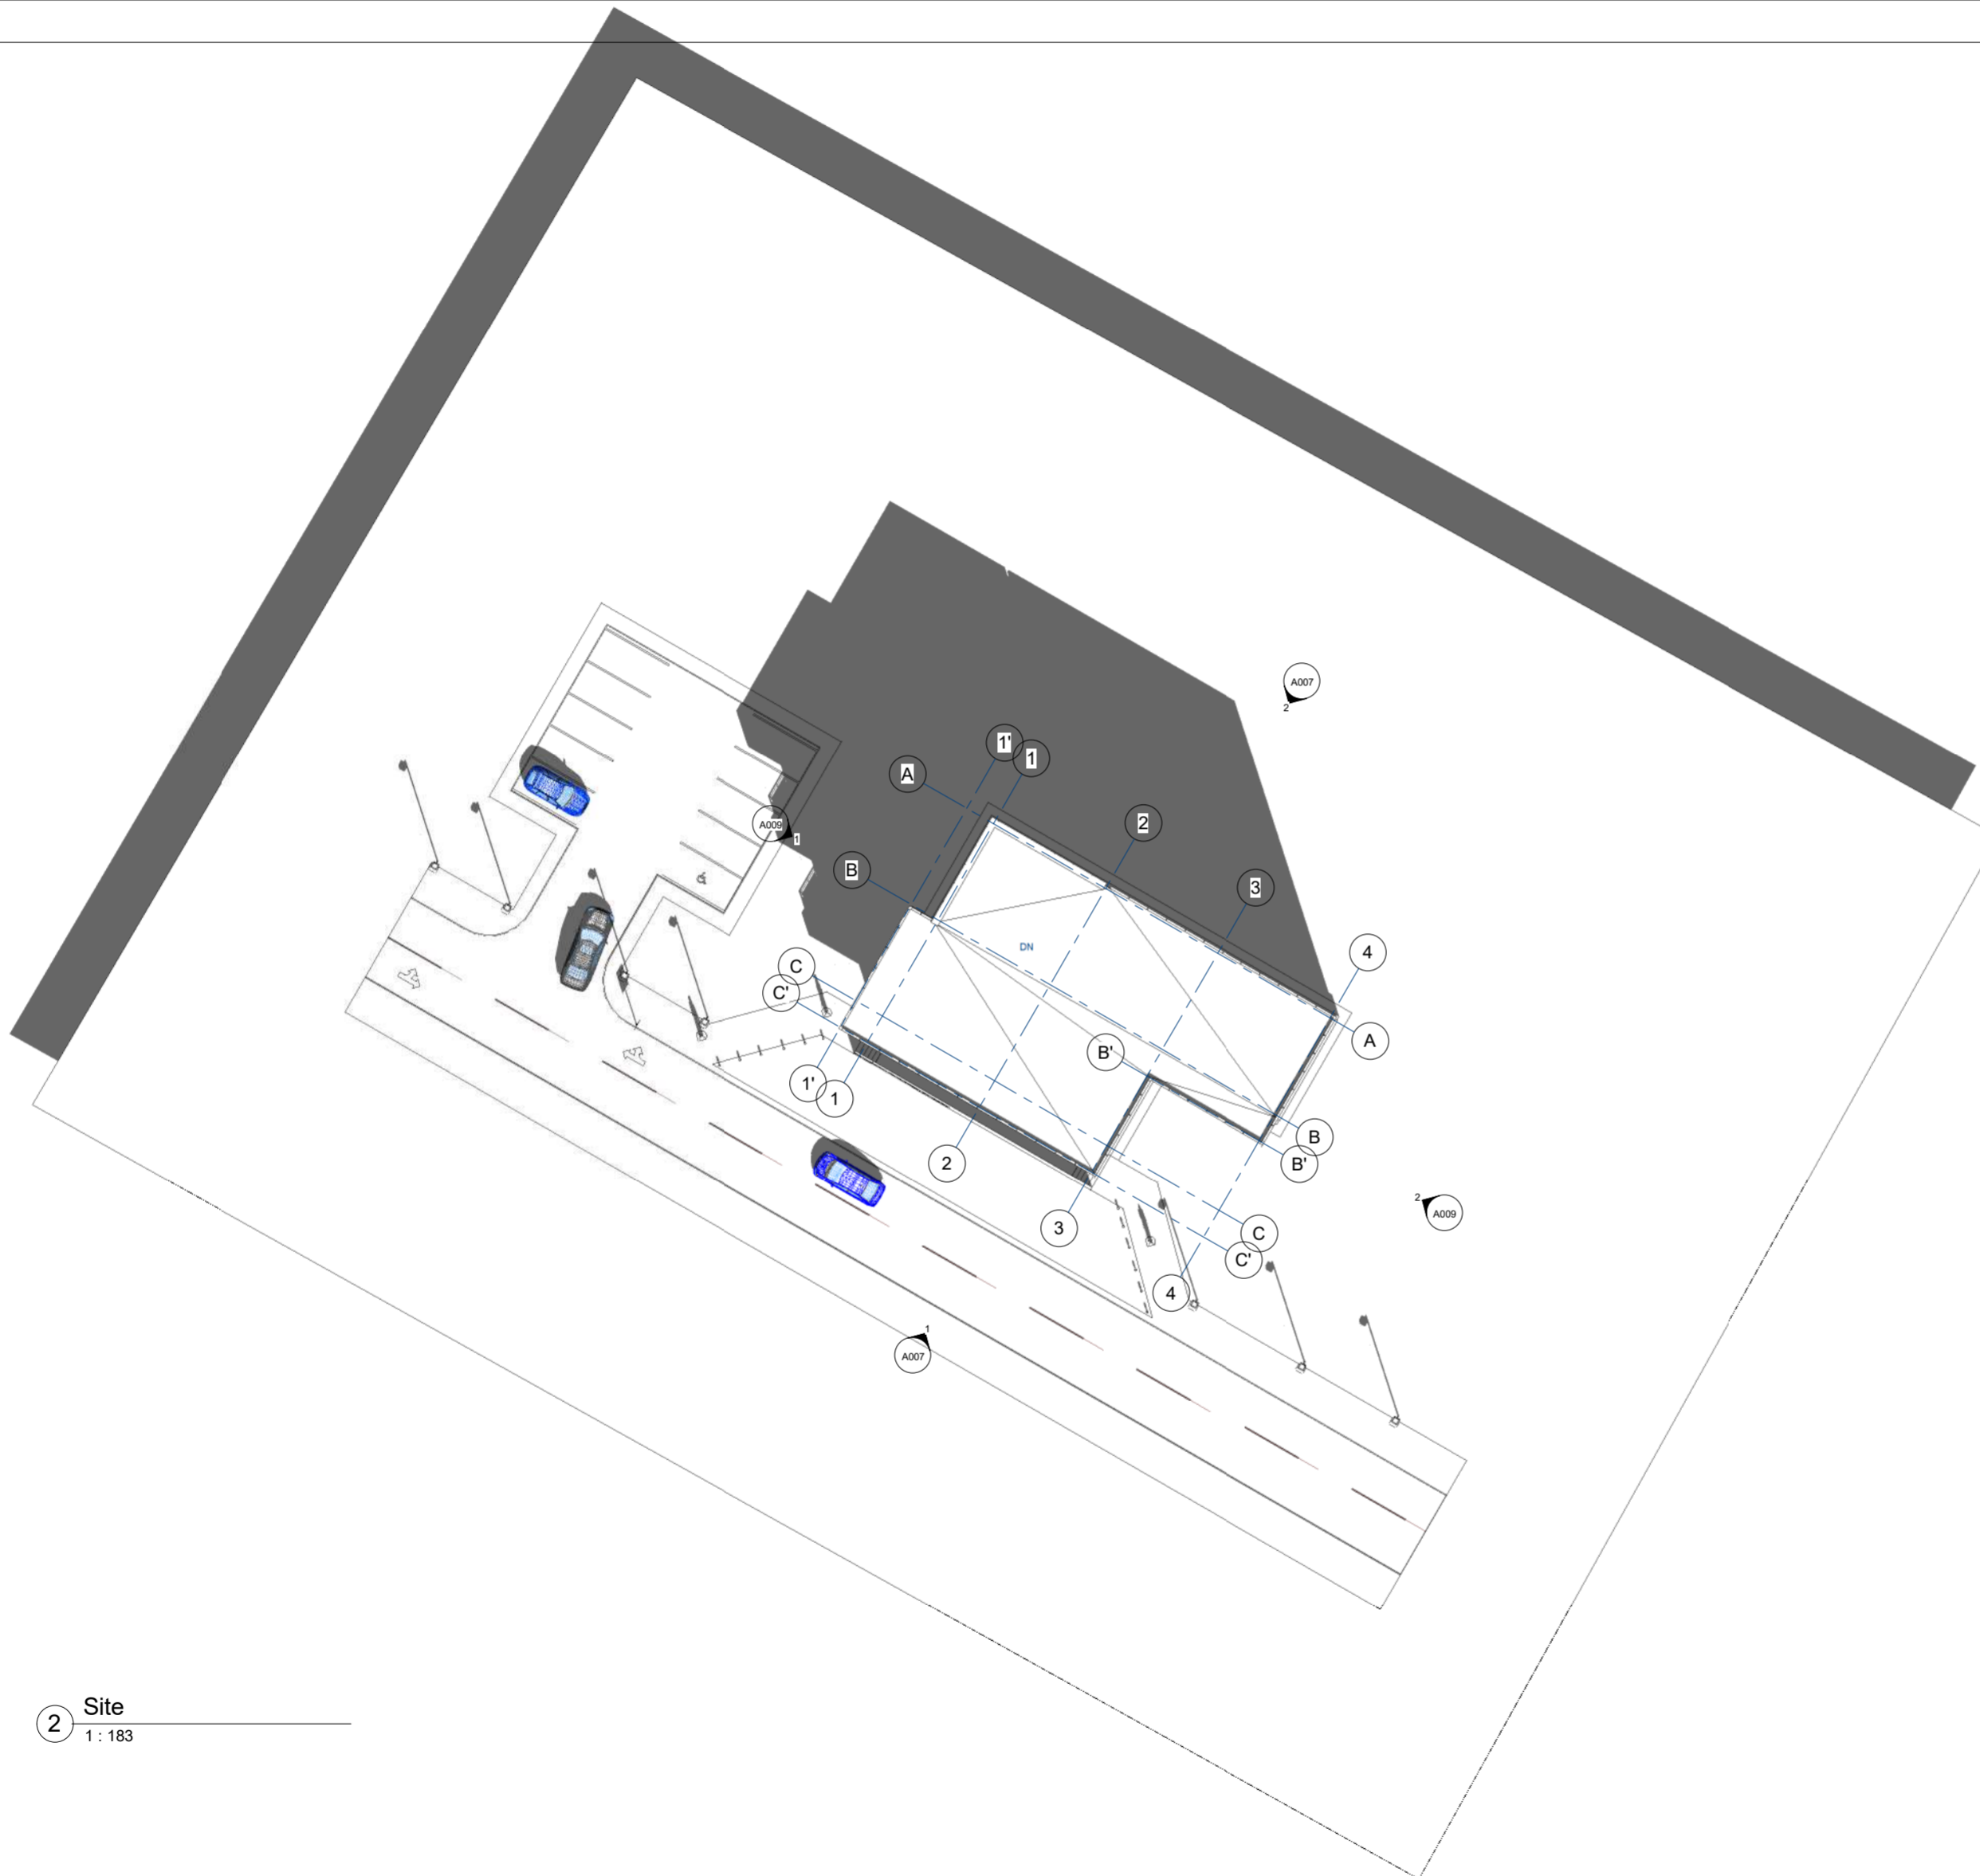

2 Site
1 : 183



THANK YOU

